



10/25/08

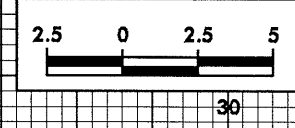

PROJECT REFERENCE NO. U-2717	SHEET NO. X-17
---------------------------------	-------------------

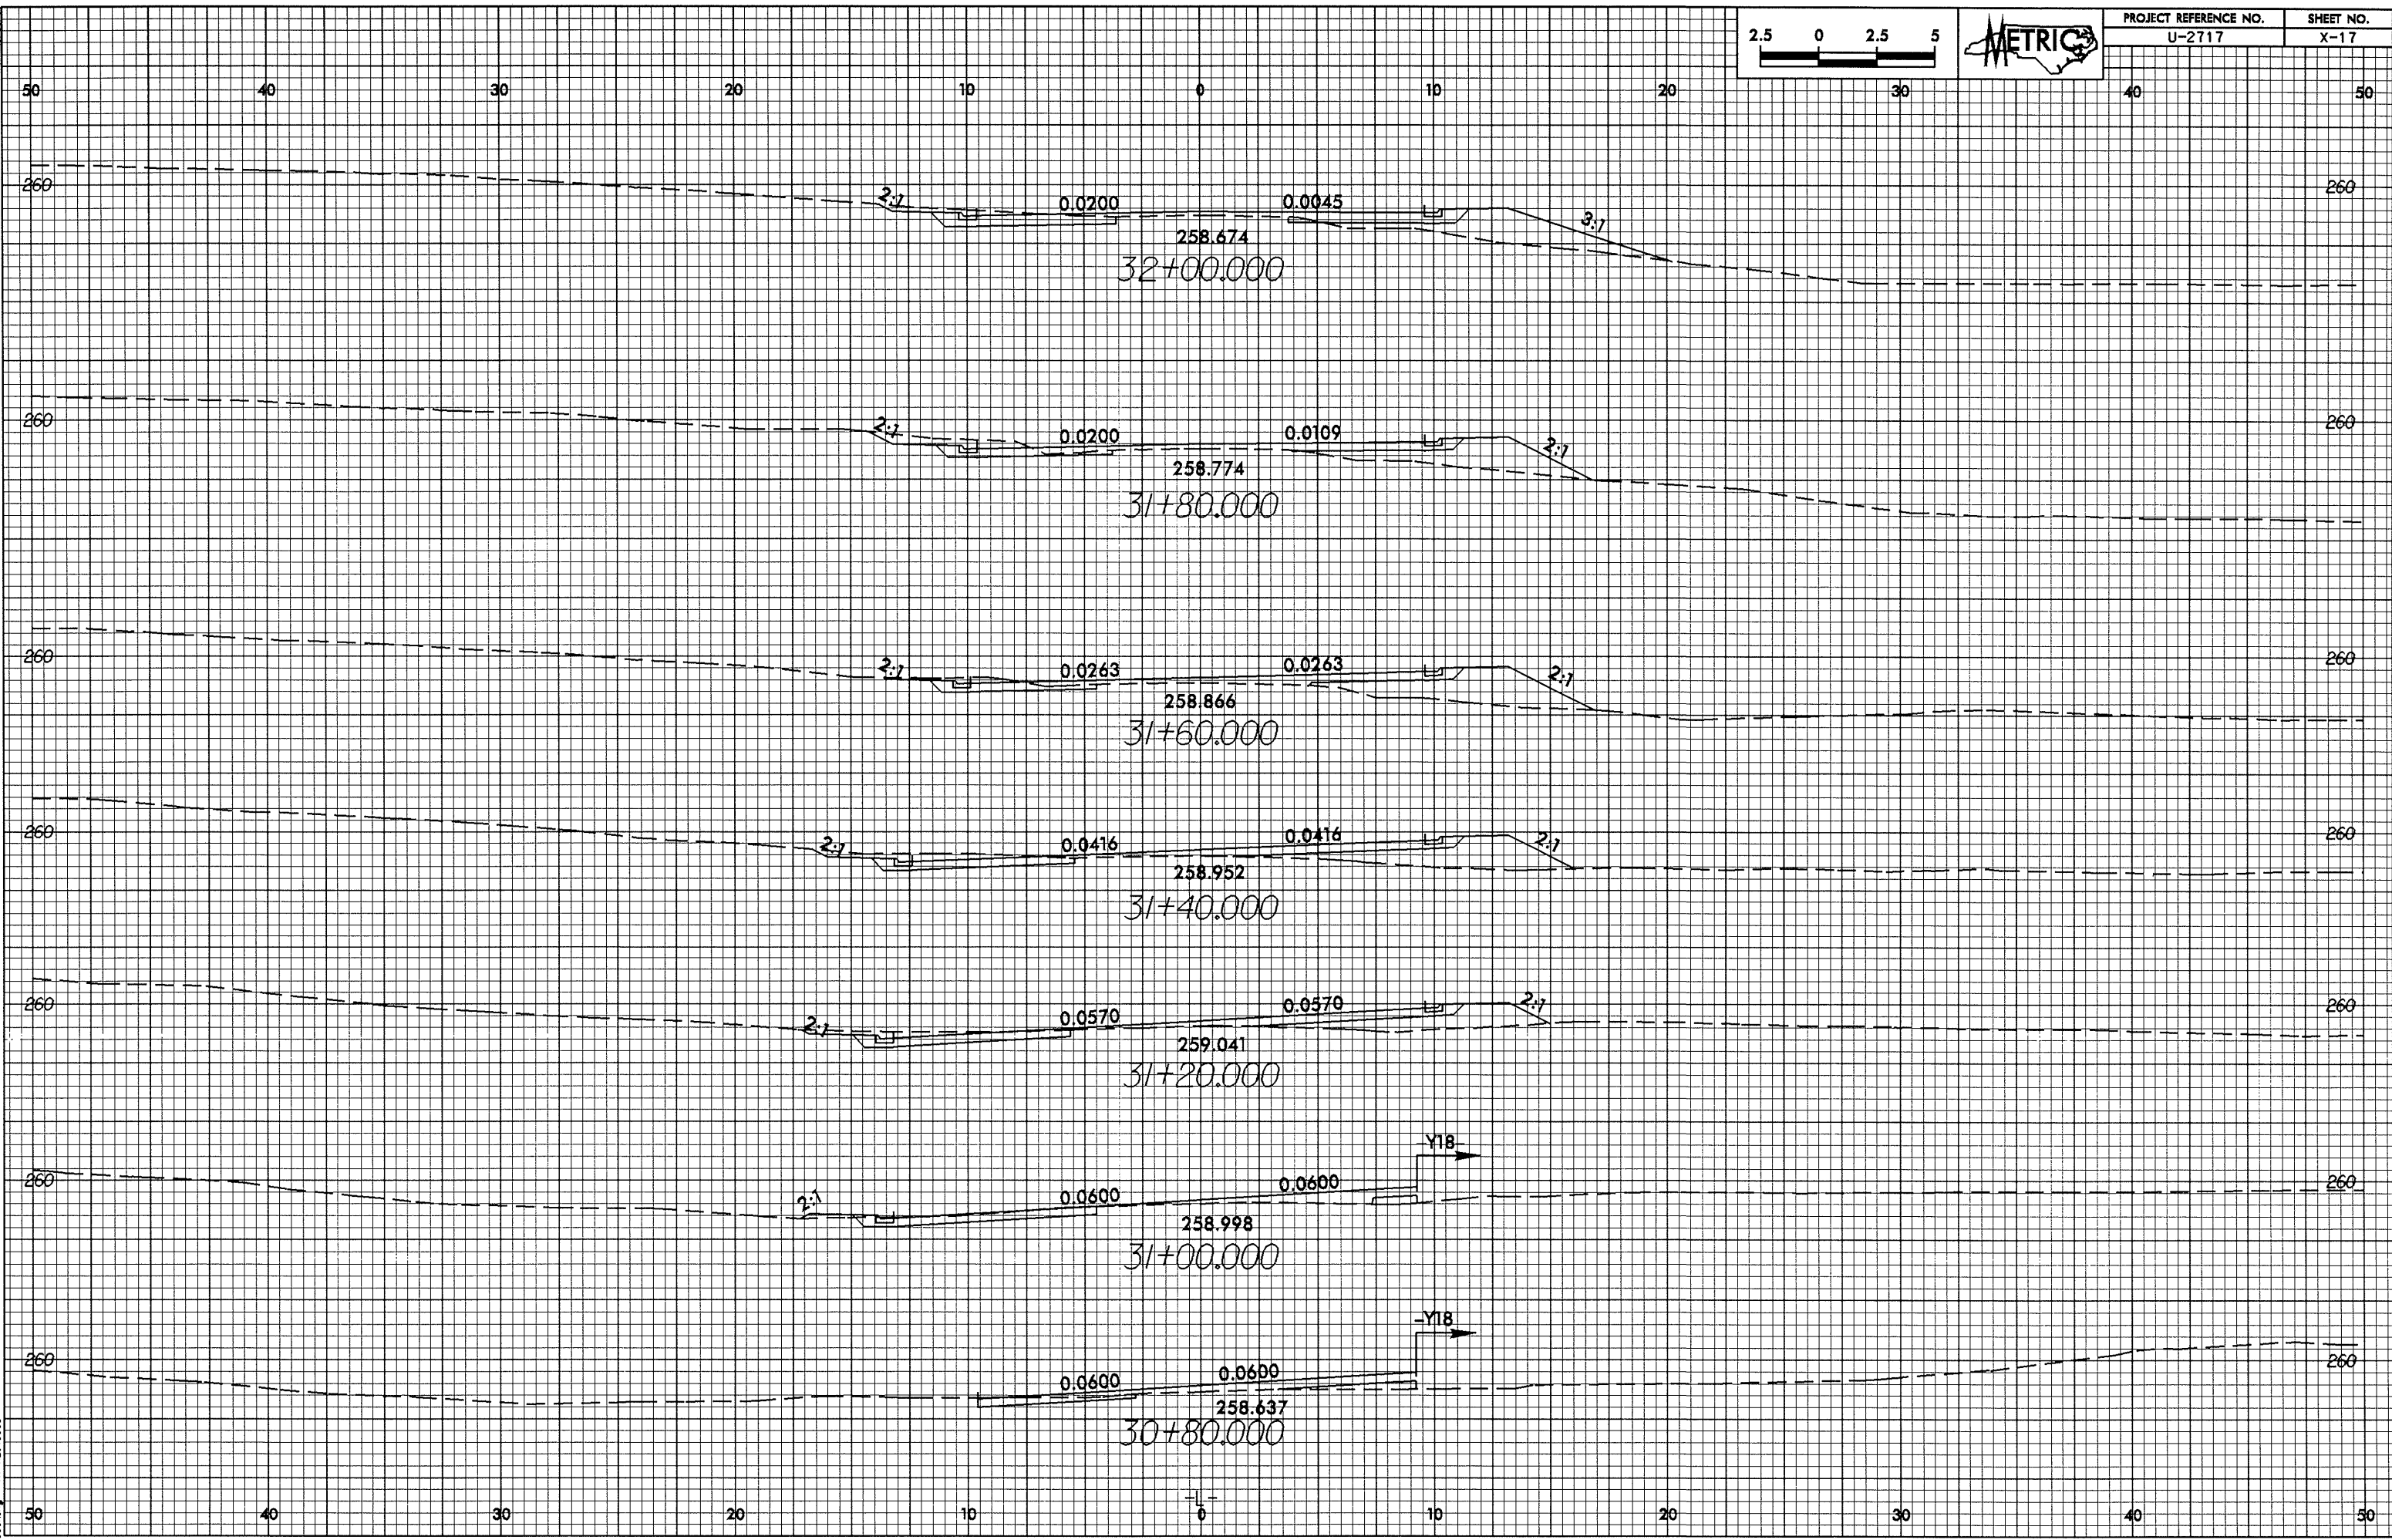

13-JUL-2009 07:15
B:\working AT\10182381.dwg