


10/26/24



| | |
|---------------------------------|-------------------|
| PROJECT REFERENCE NO. U-2717 | SHEET NO. X-14 |
|---------------------------------|-------------------|

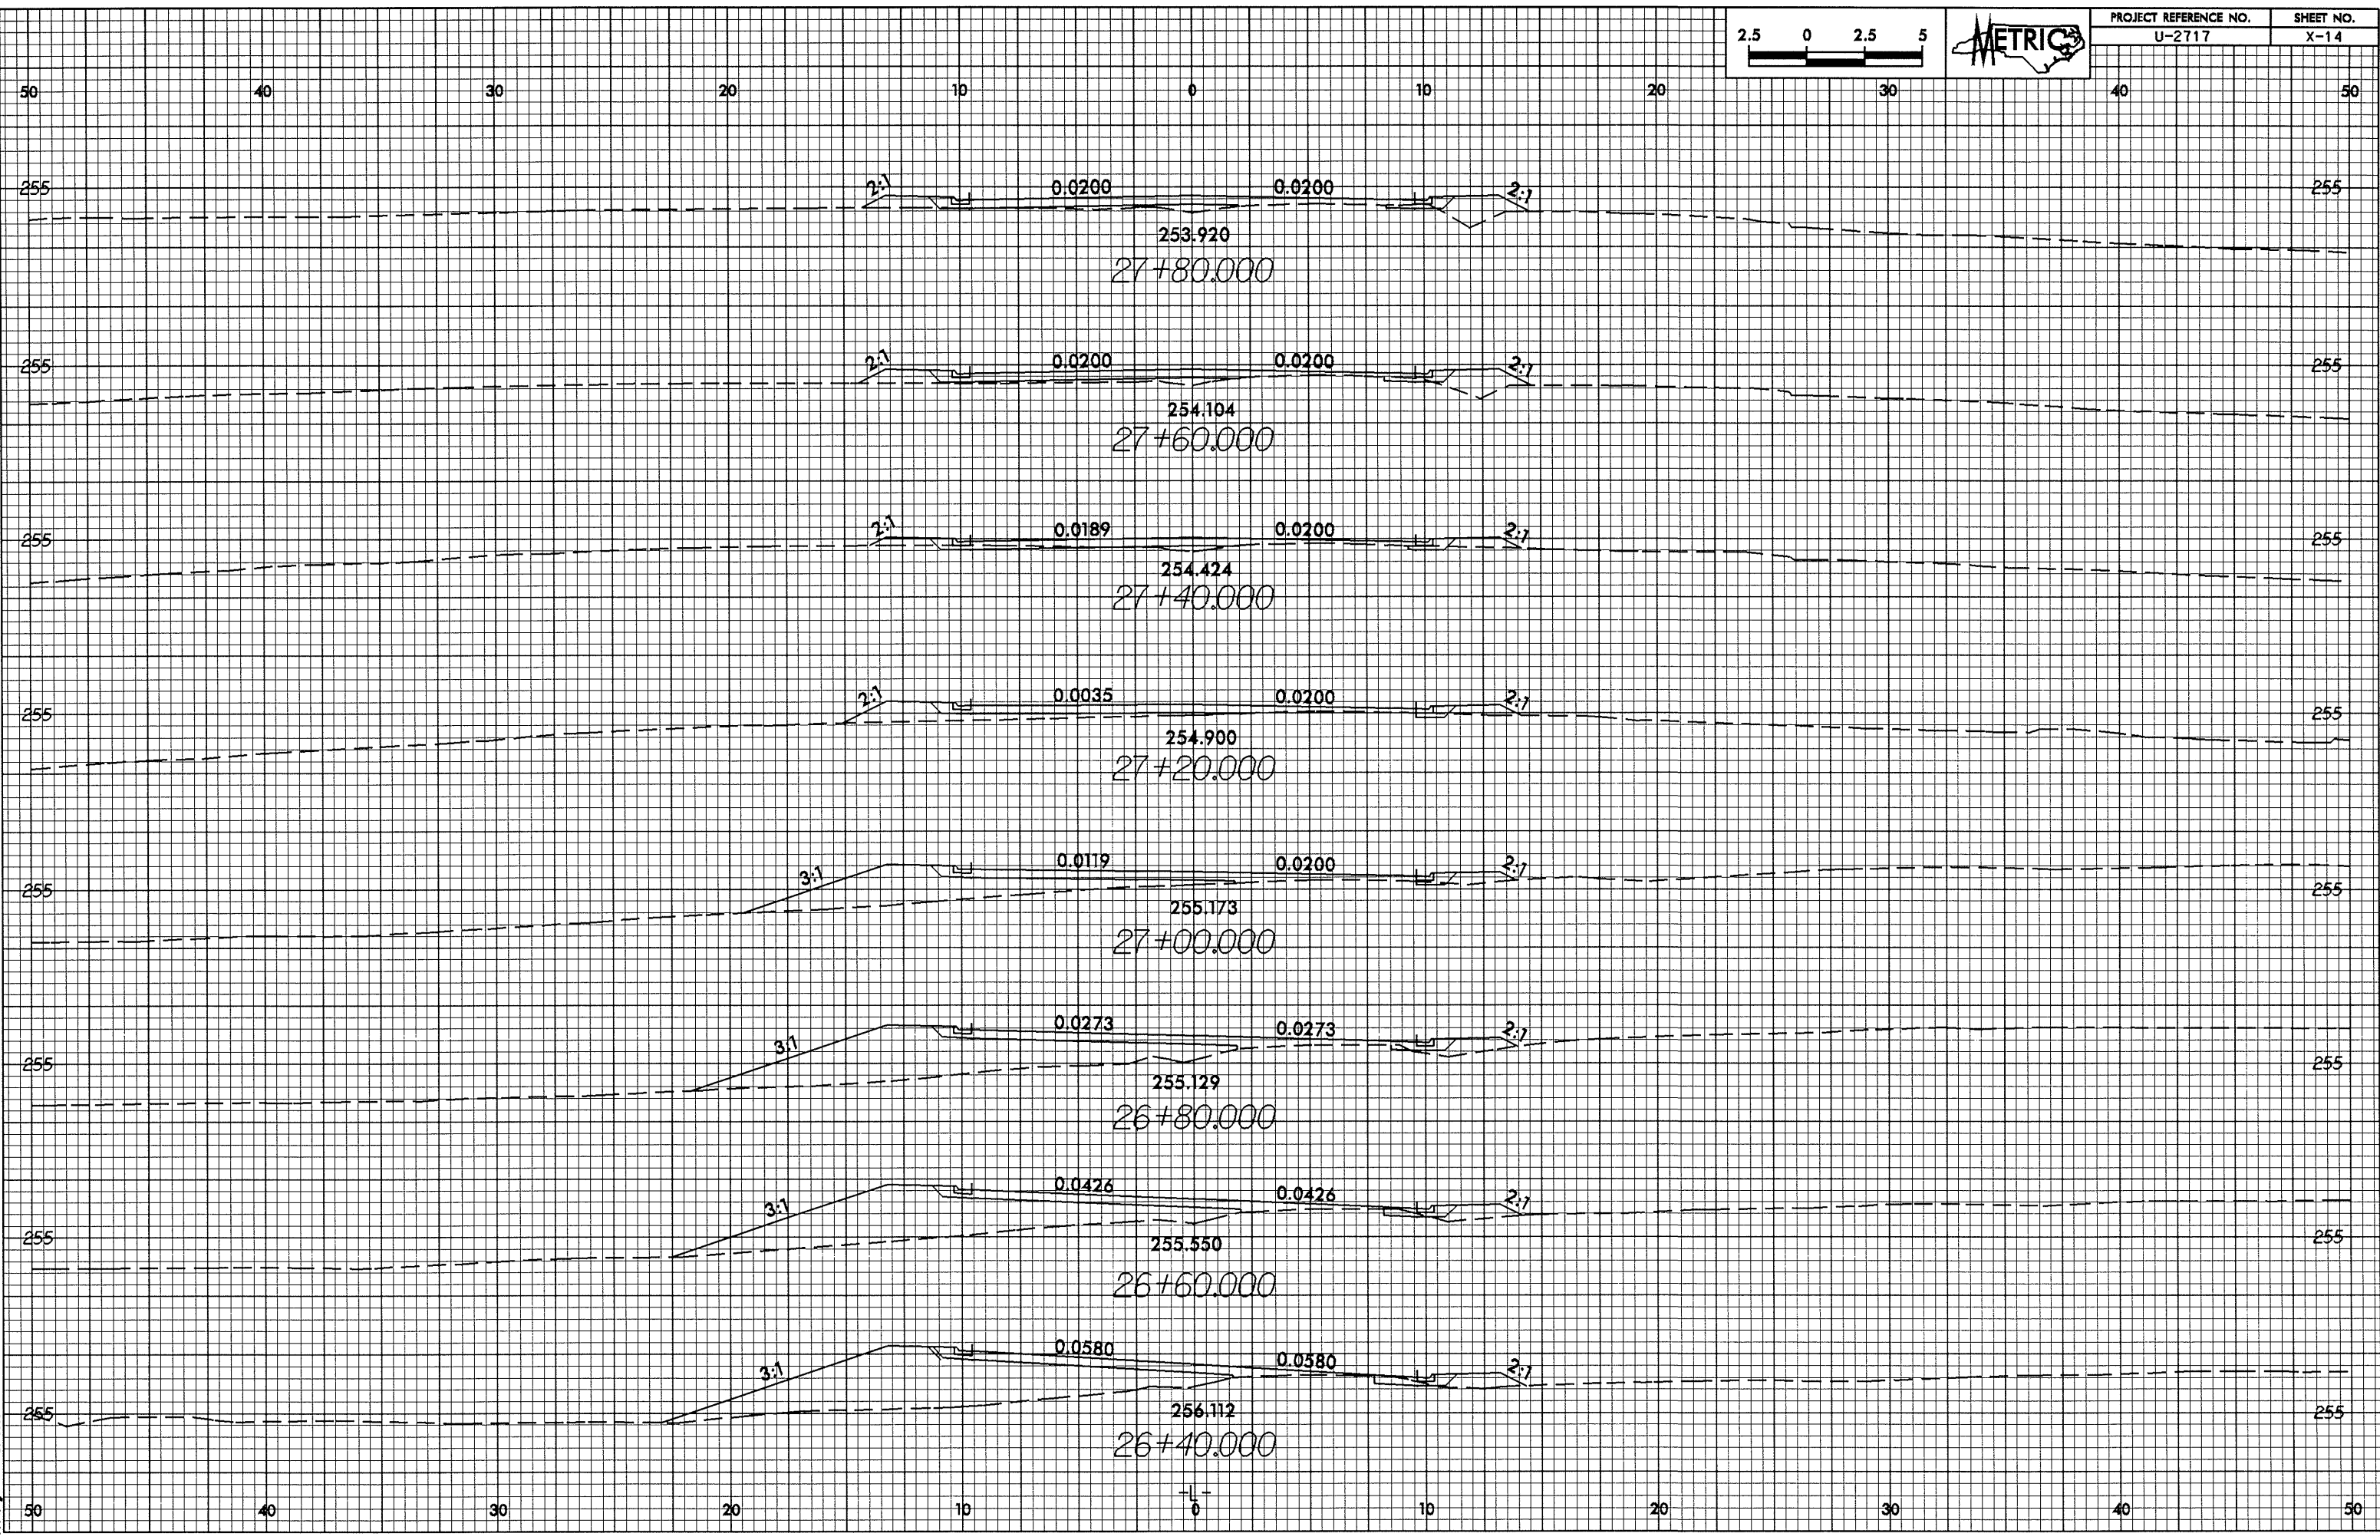

13-JUL-2004 07:13
Breaking AT 10/26/24