



00/25/23

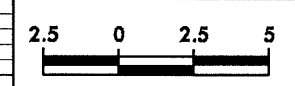

PROJECT REFERENCE NO.	SHEET NO.
U-2717	X-11

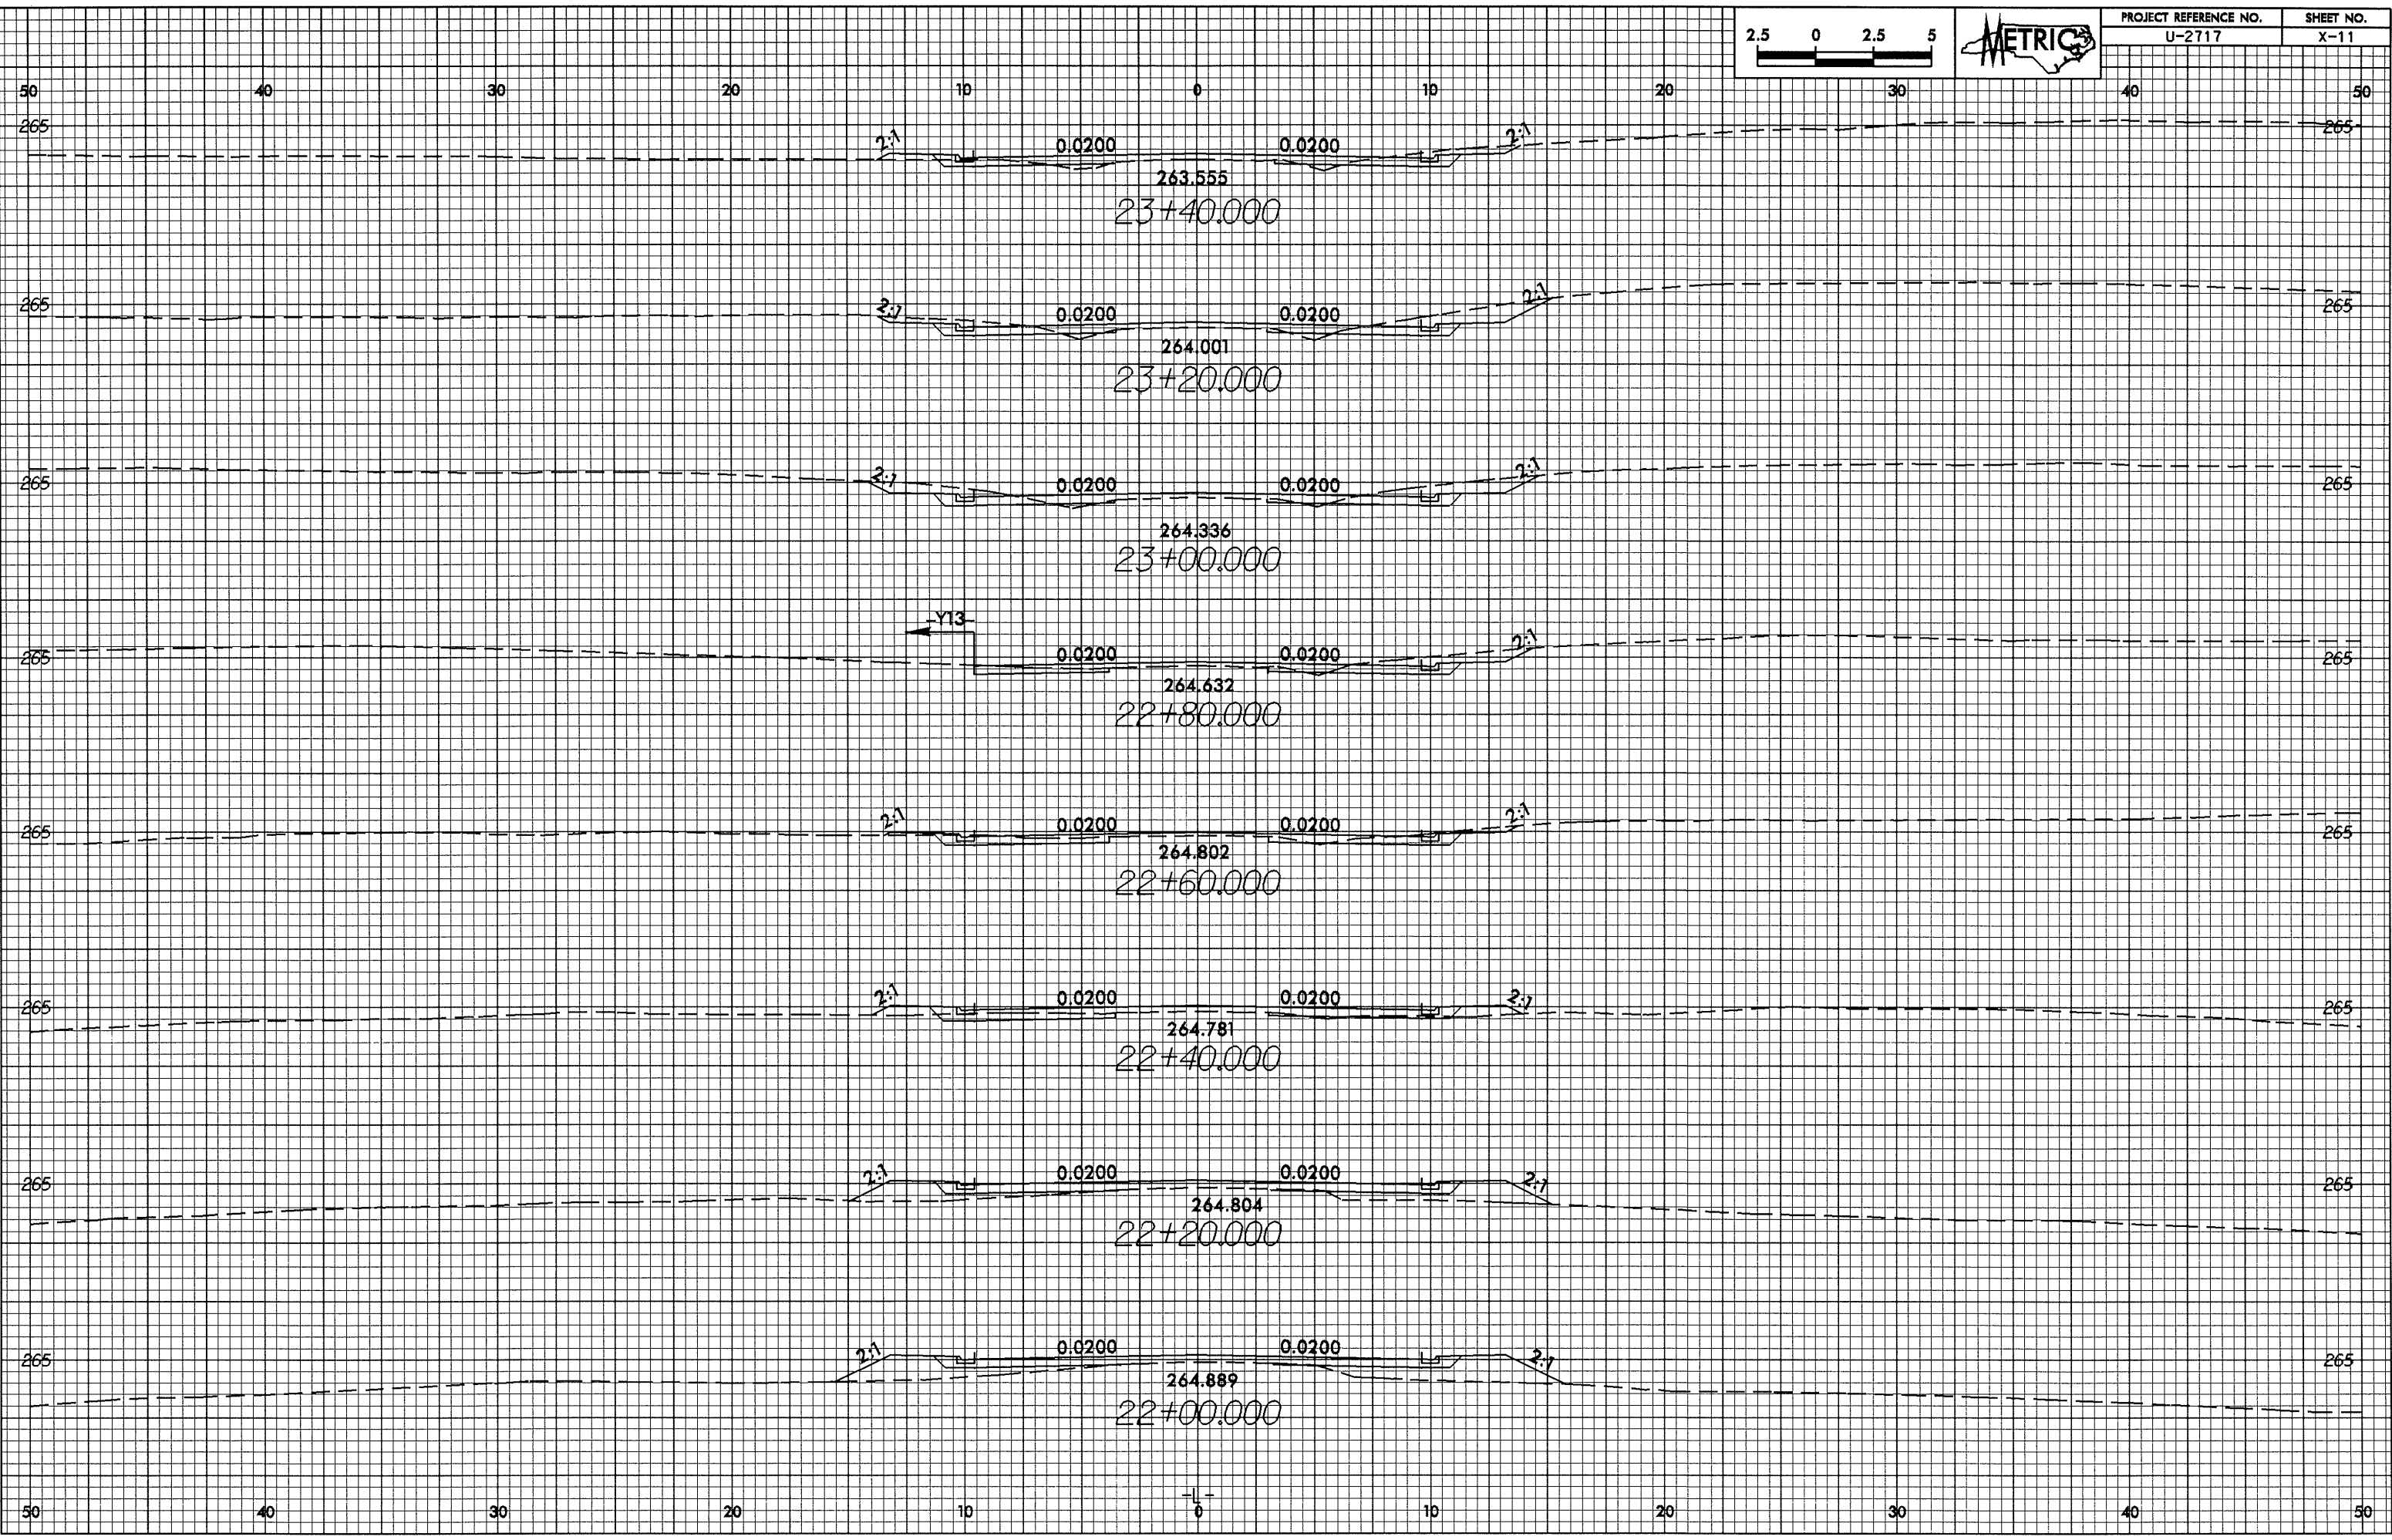

13-JUL-2004 09:15
Plotting AT 10/16/03 gpl-wpl