



0.25/98

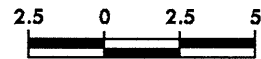

PROJECT REFERENCE NO. U-2717	SHEET NO. X-10
---------------------------------	-------------------

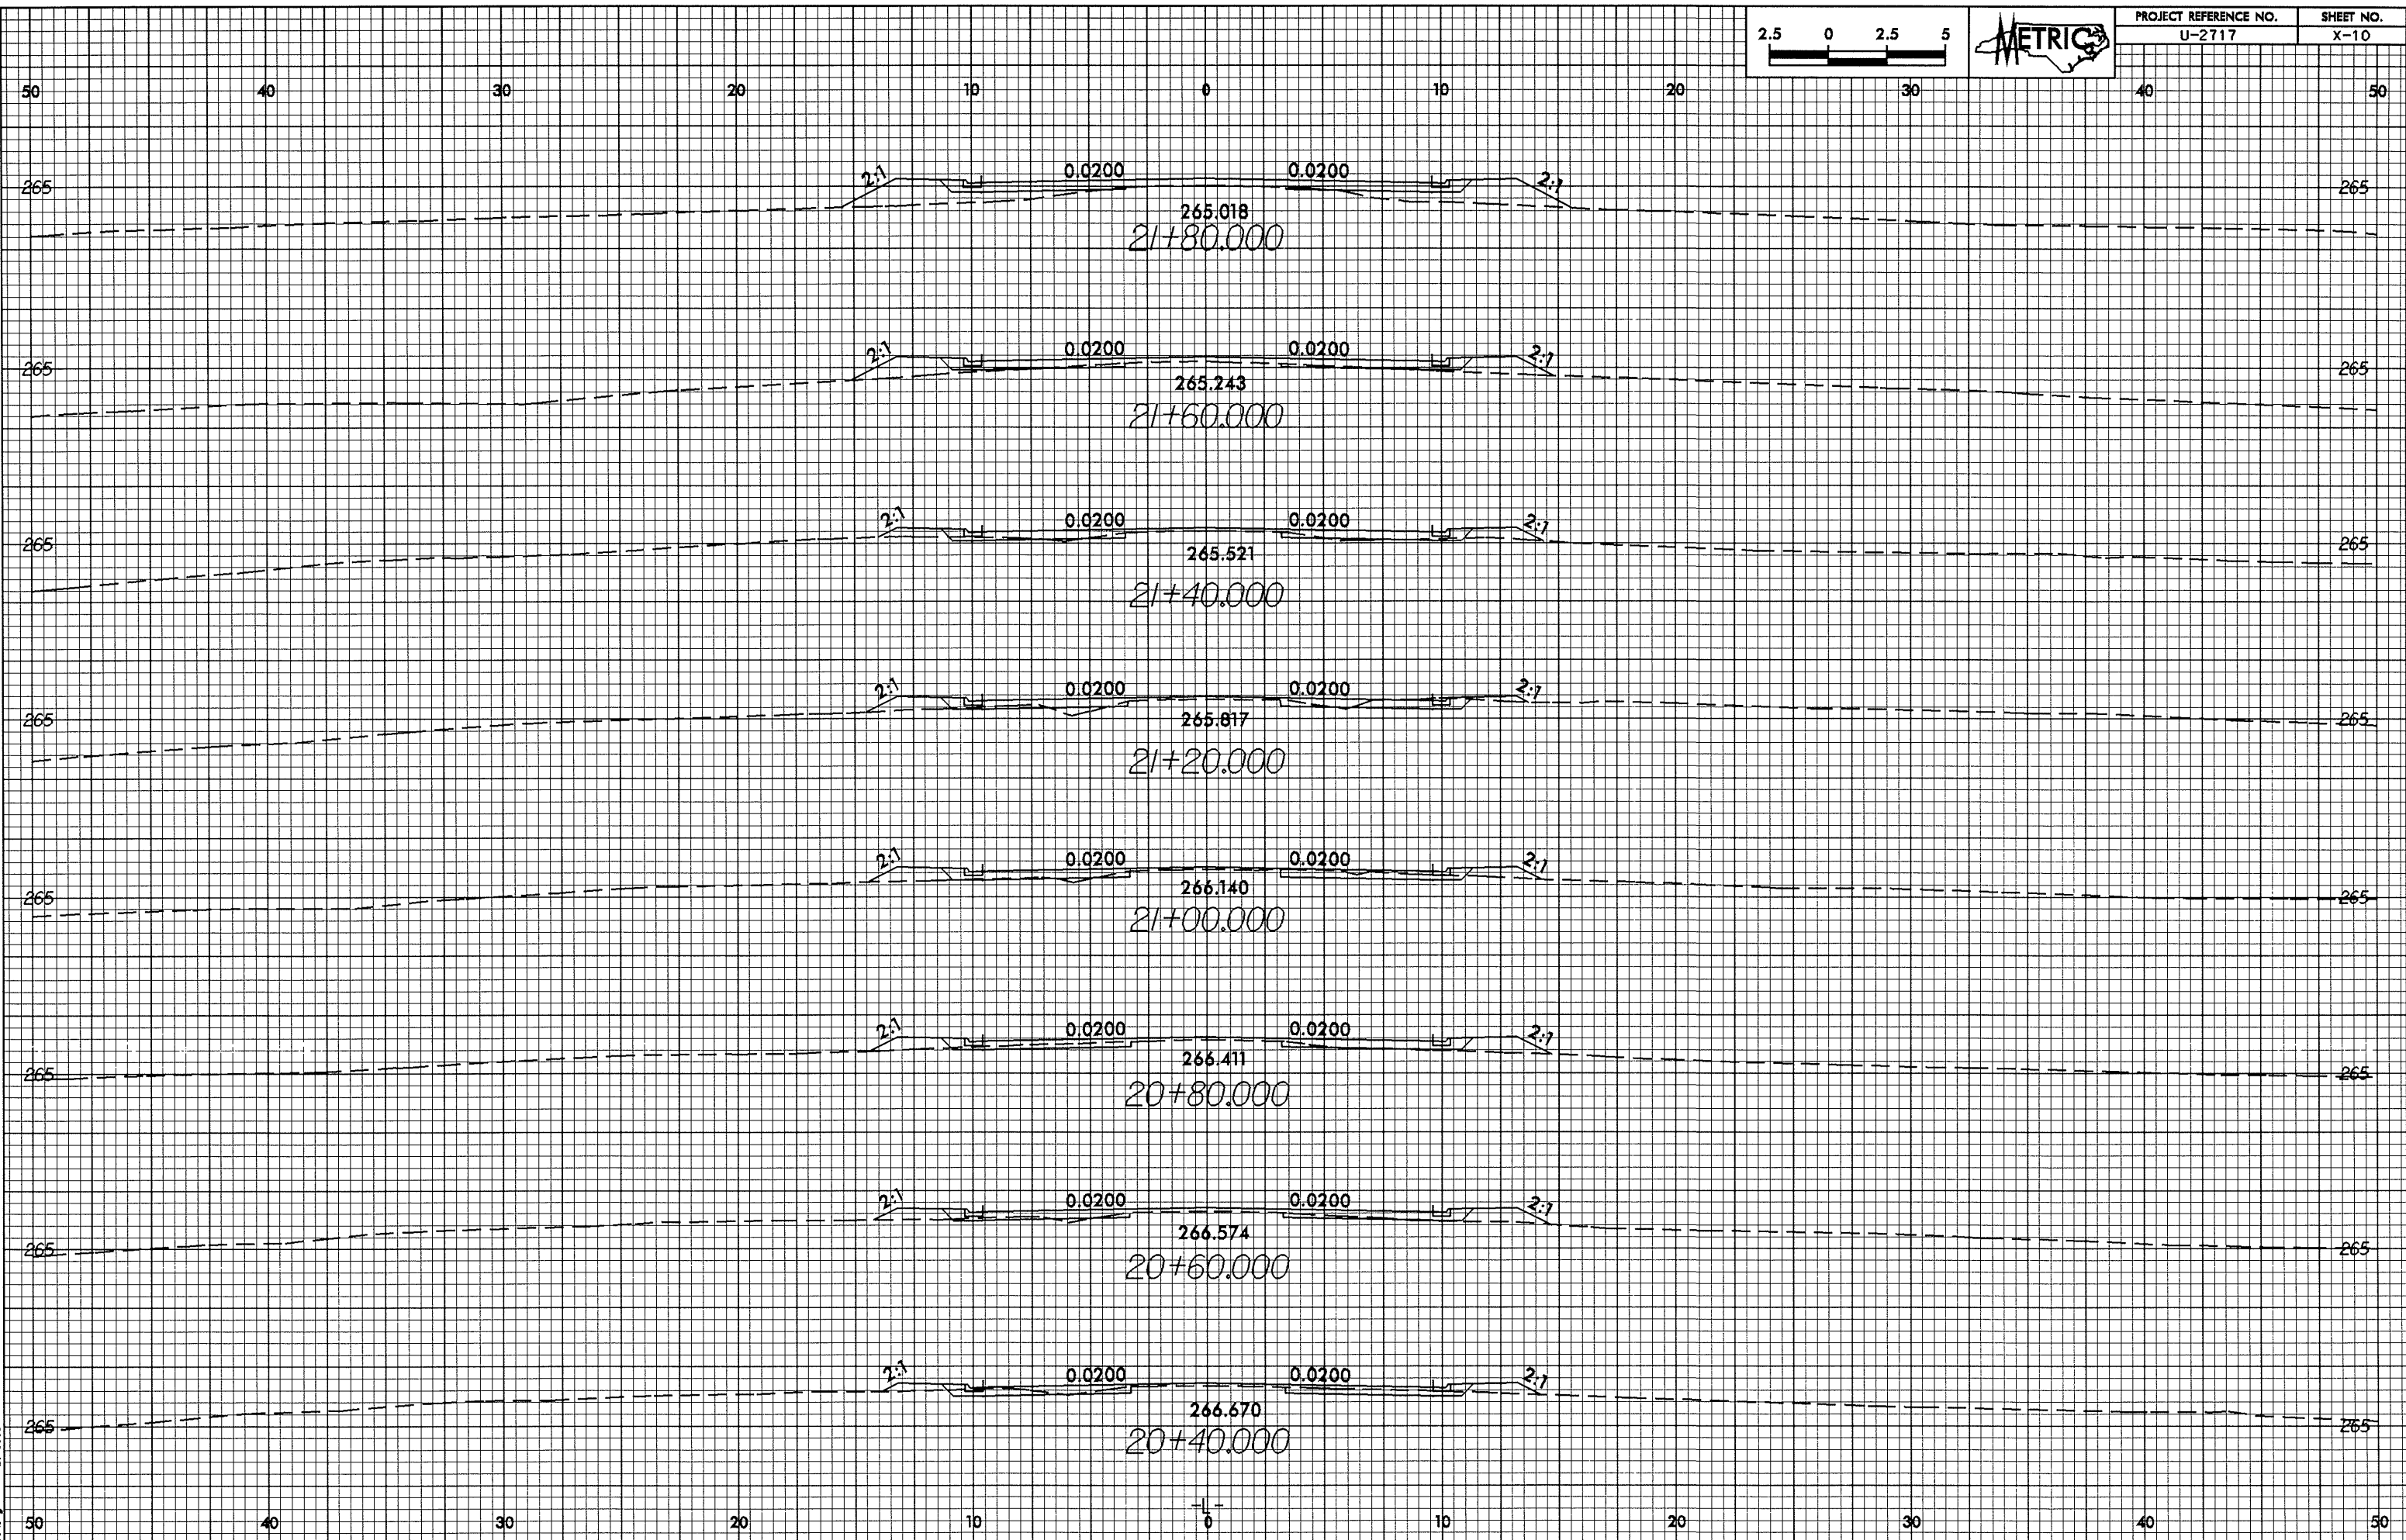

13-JUL-2006 07:11  
Breadburg AT 20163391.dwg