



10/26/09

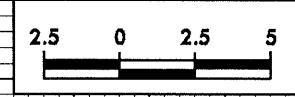

|                       |           |
|-----------------------|-----------|
| PROJECT REFERENCE NO. | SHEET NO. |
| U-2717                | X-5       |

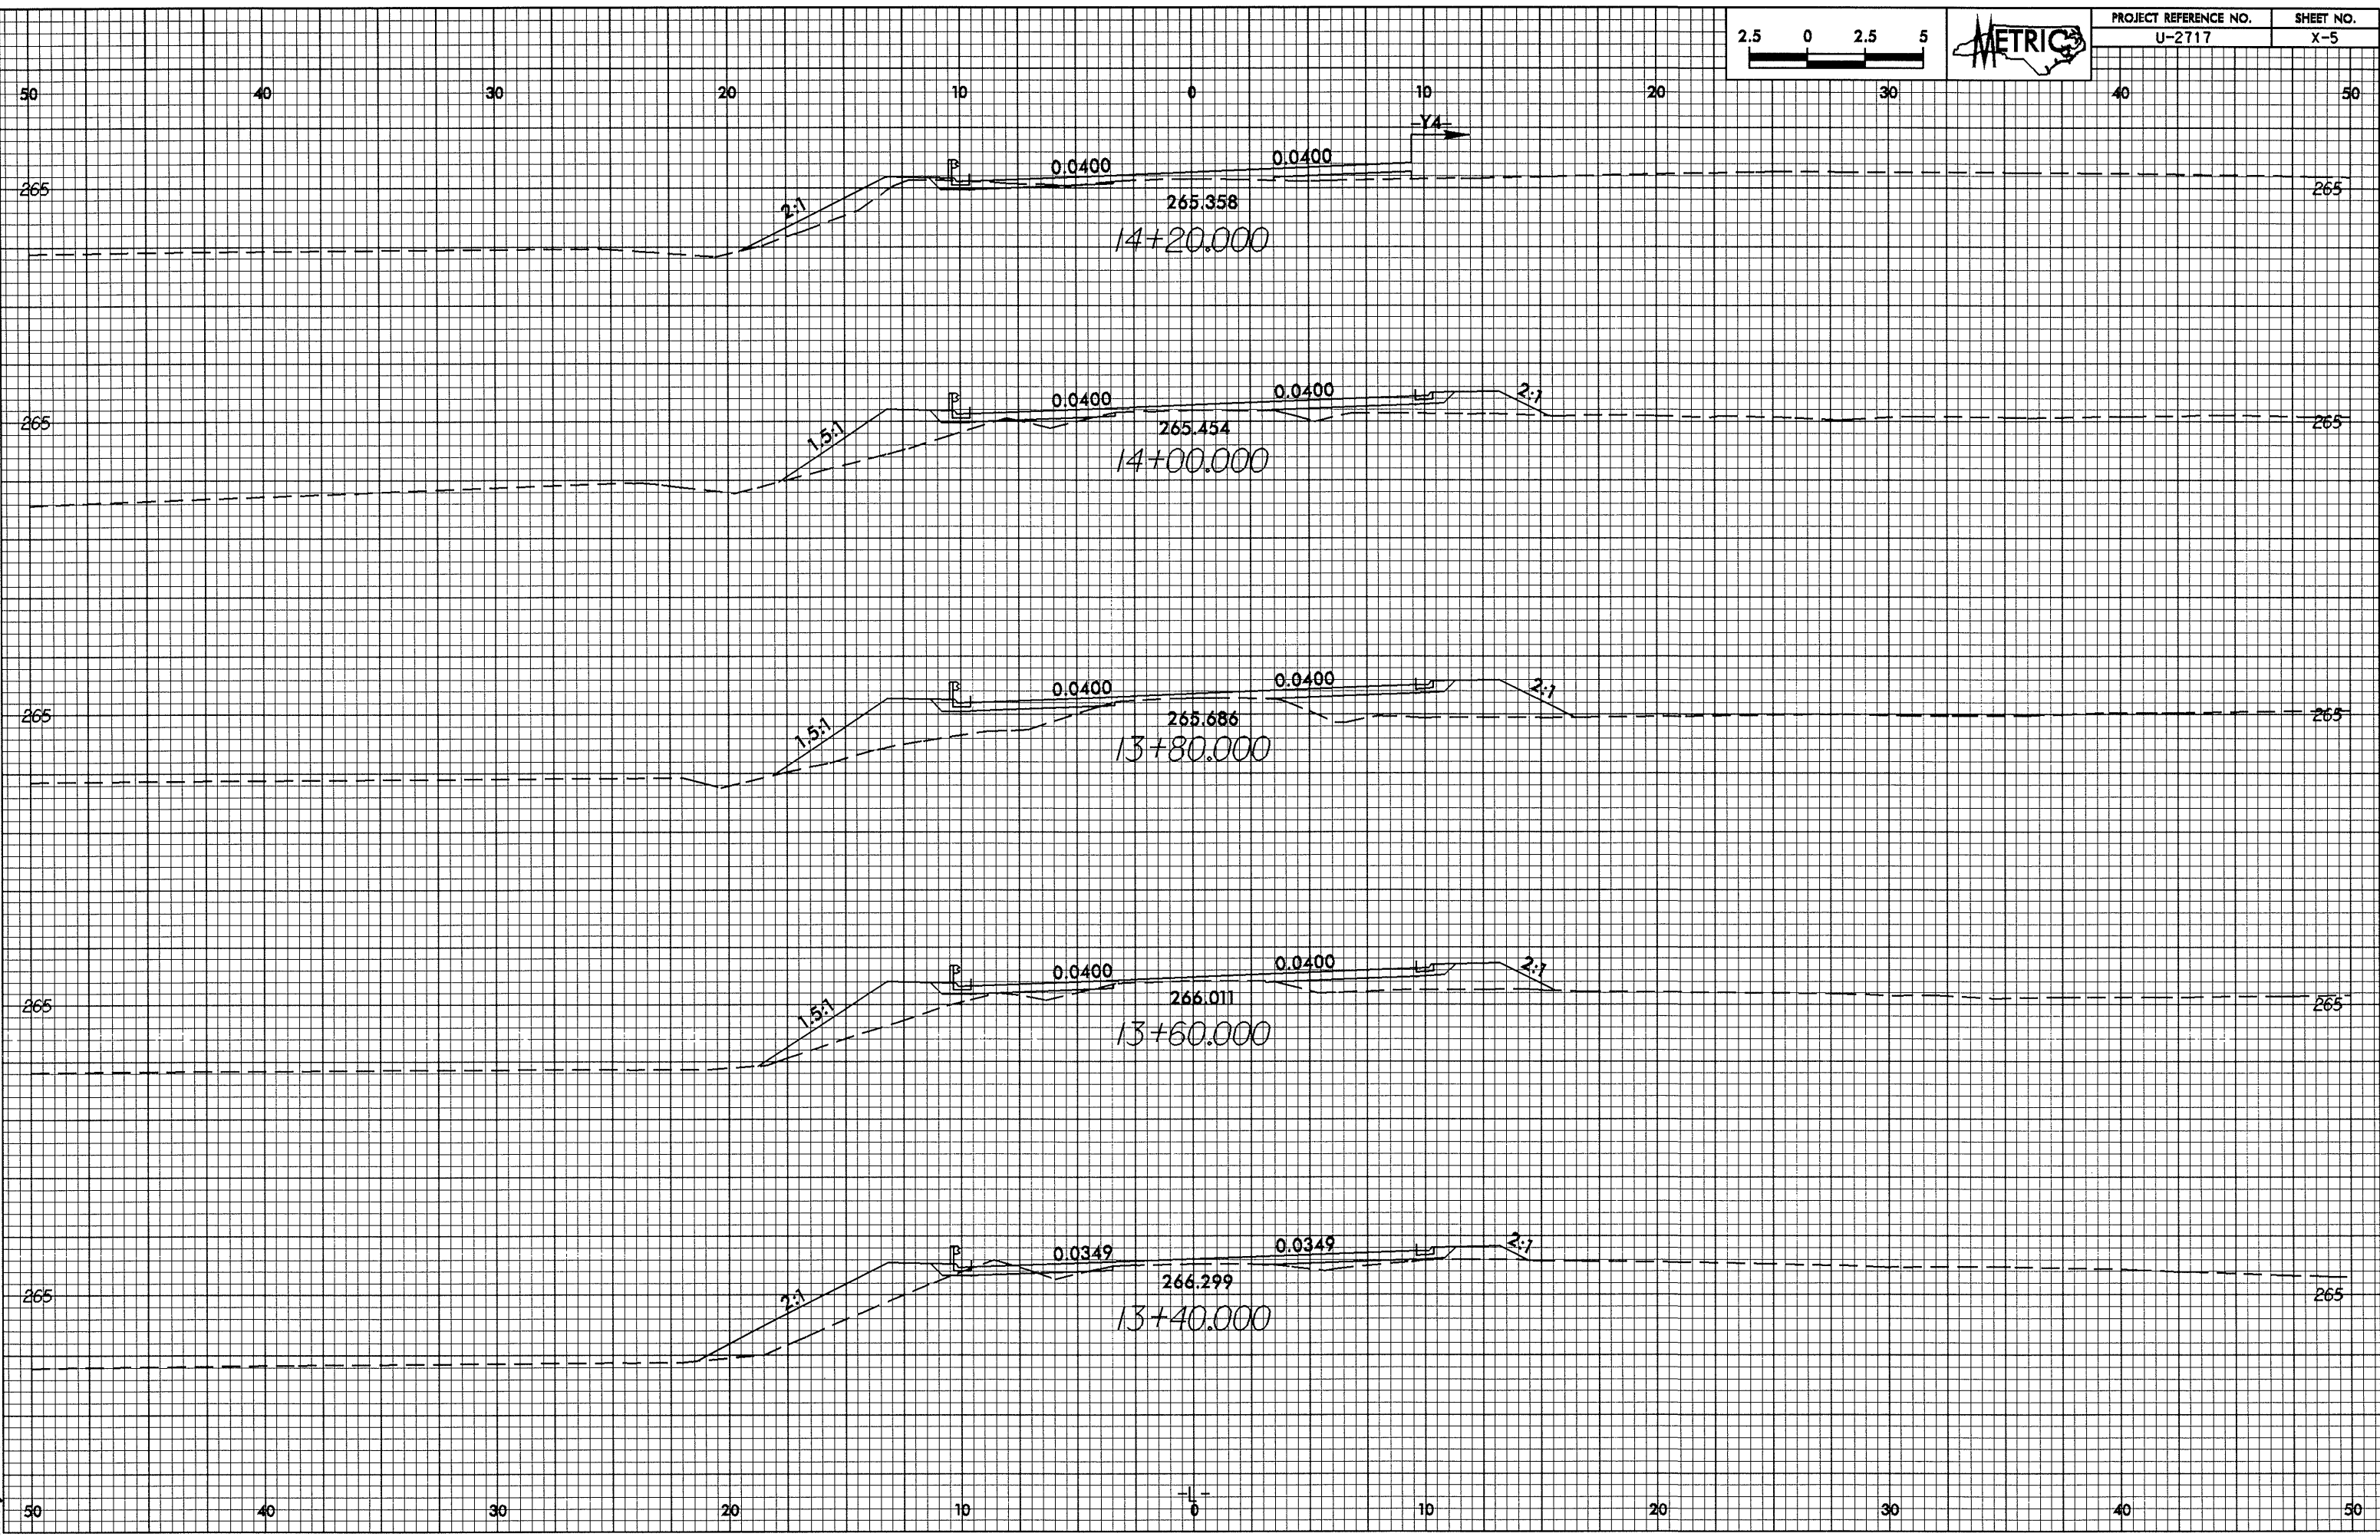

13-JUL-2009 07:03  
Breaking AT 10/26/09