


SECTION THROUGH B2 BORINGS

PROJECT 8.1944601 B-3470
 COUNTY HAYWOOD
 SHEET 6 OF 14

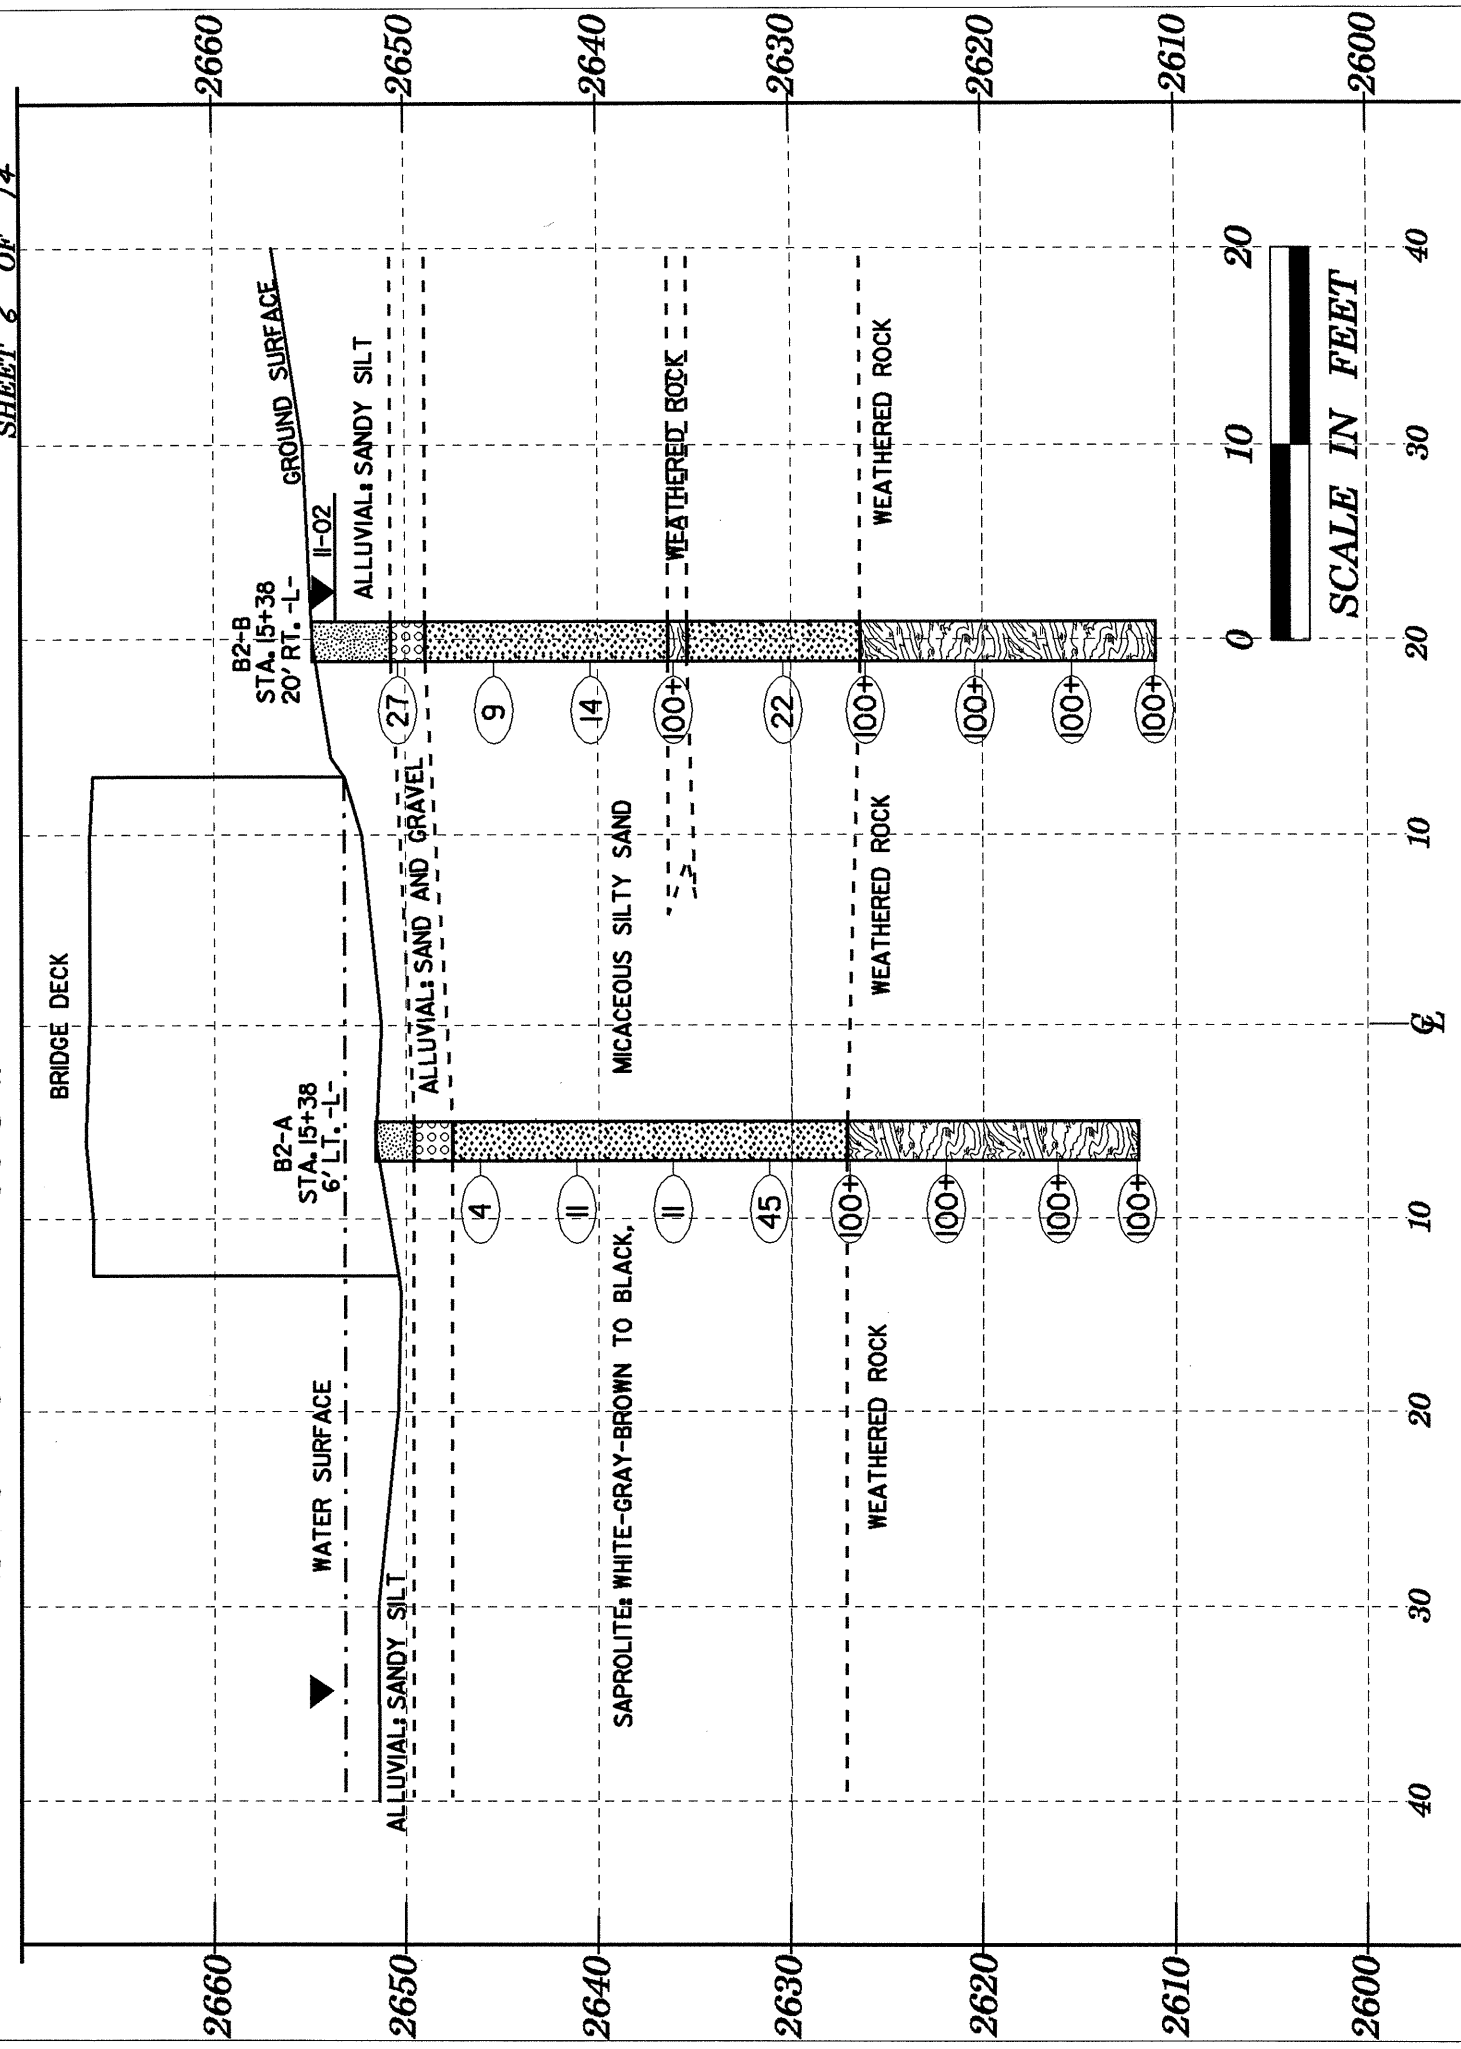

SECTION THROUGH EB-2 BORINGS

