


# SECTION THROUGH EB-1 BORINGS

PROJECT 8.1944601 B-3470  
 COUNTY HAYWOOD  
 SHEET 5 OF 14

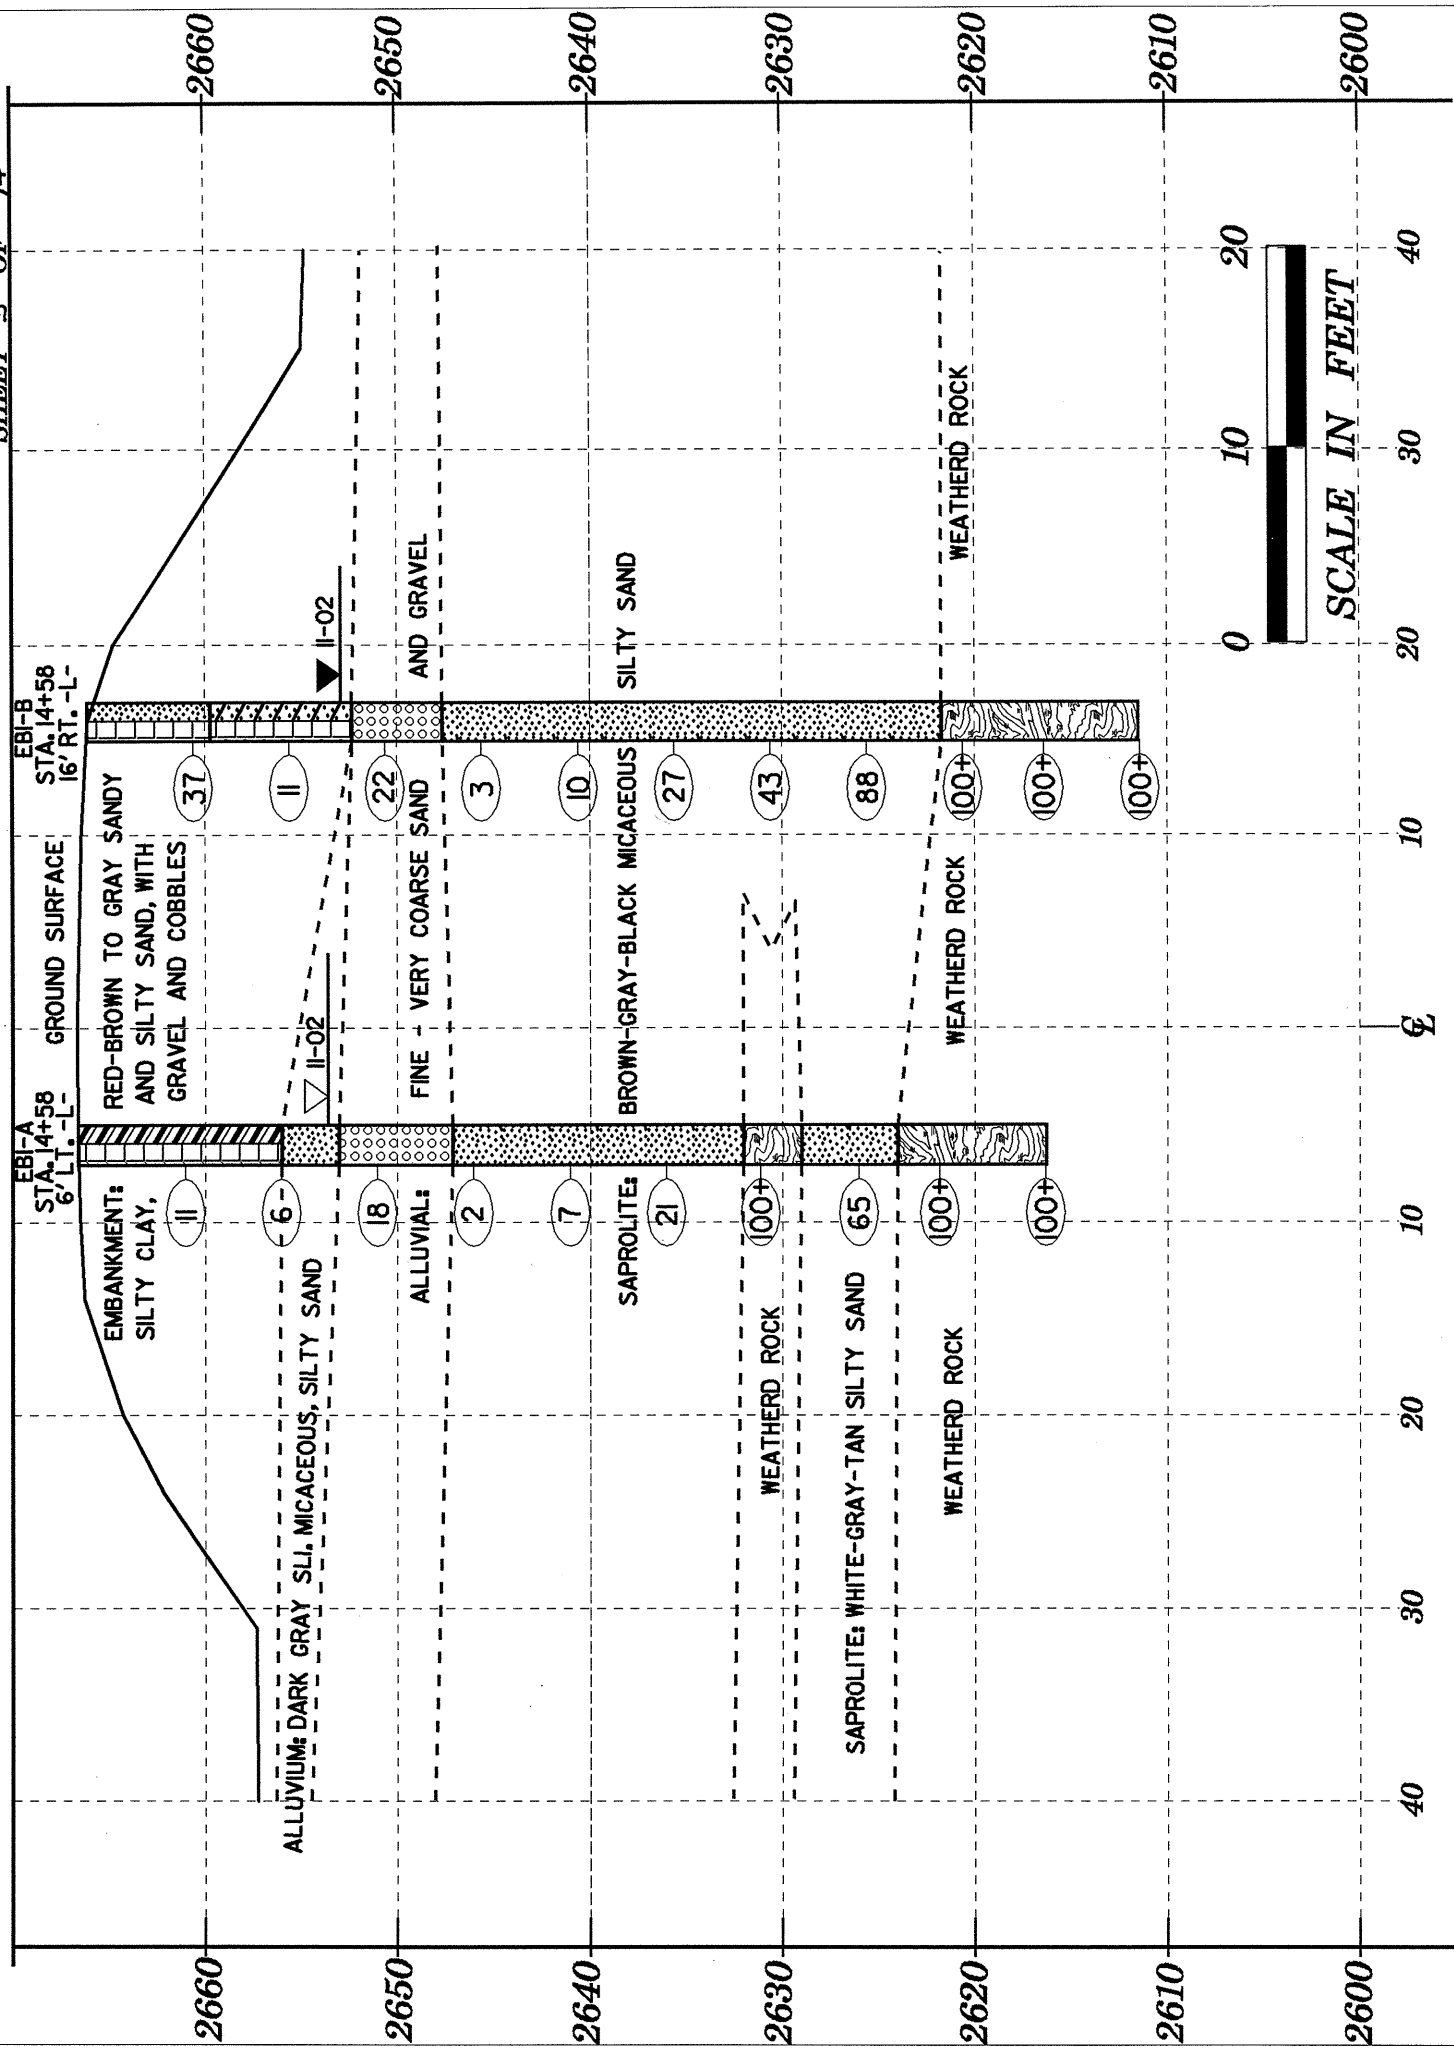

# SECTION THROUGH B1 BORINGS

