


PLAN OF SPAN "A"

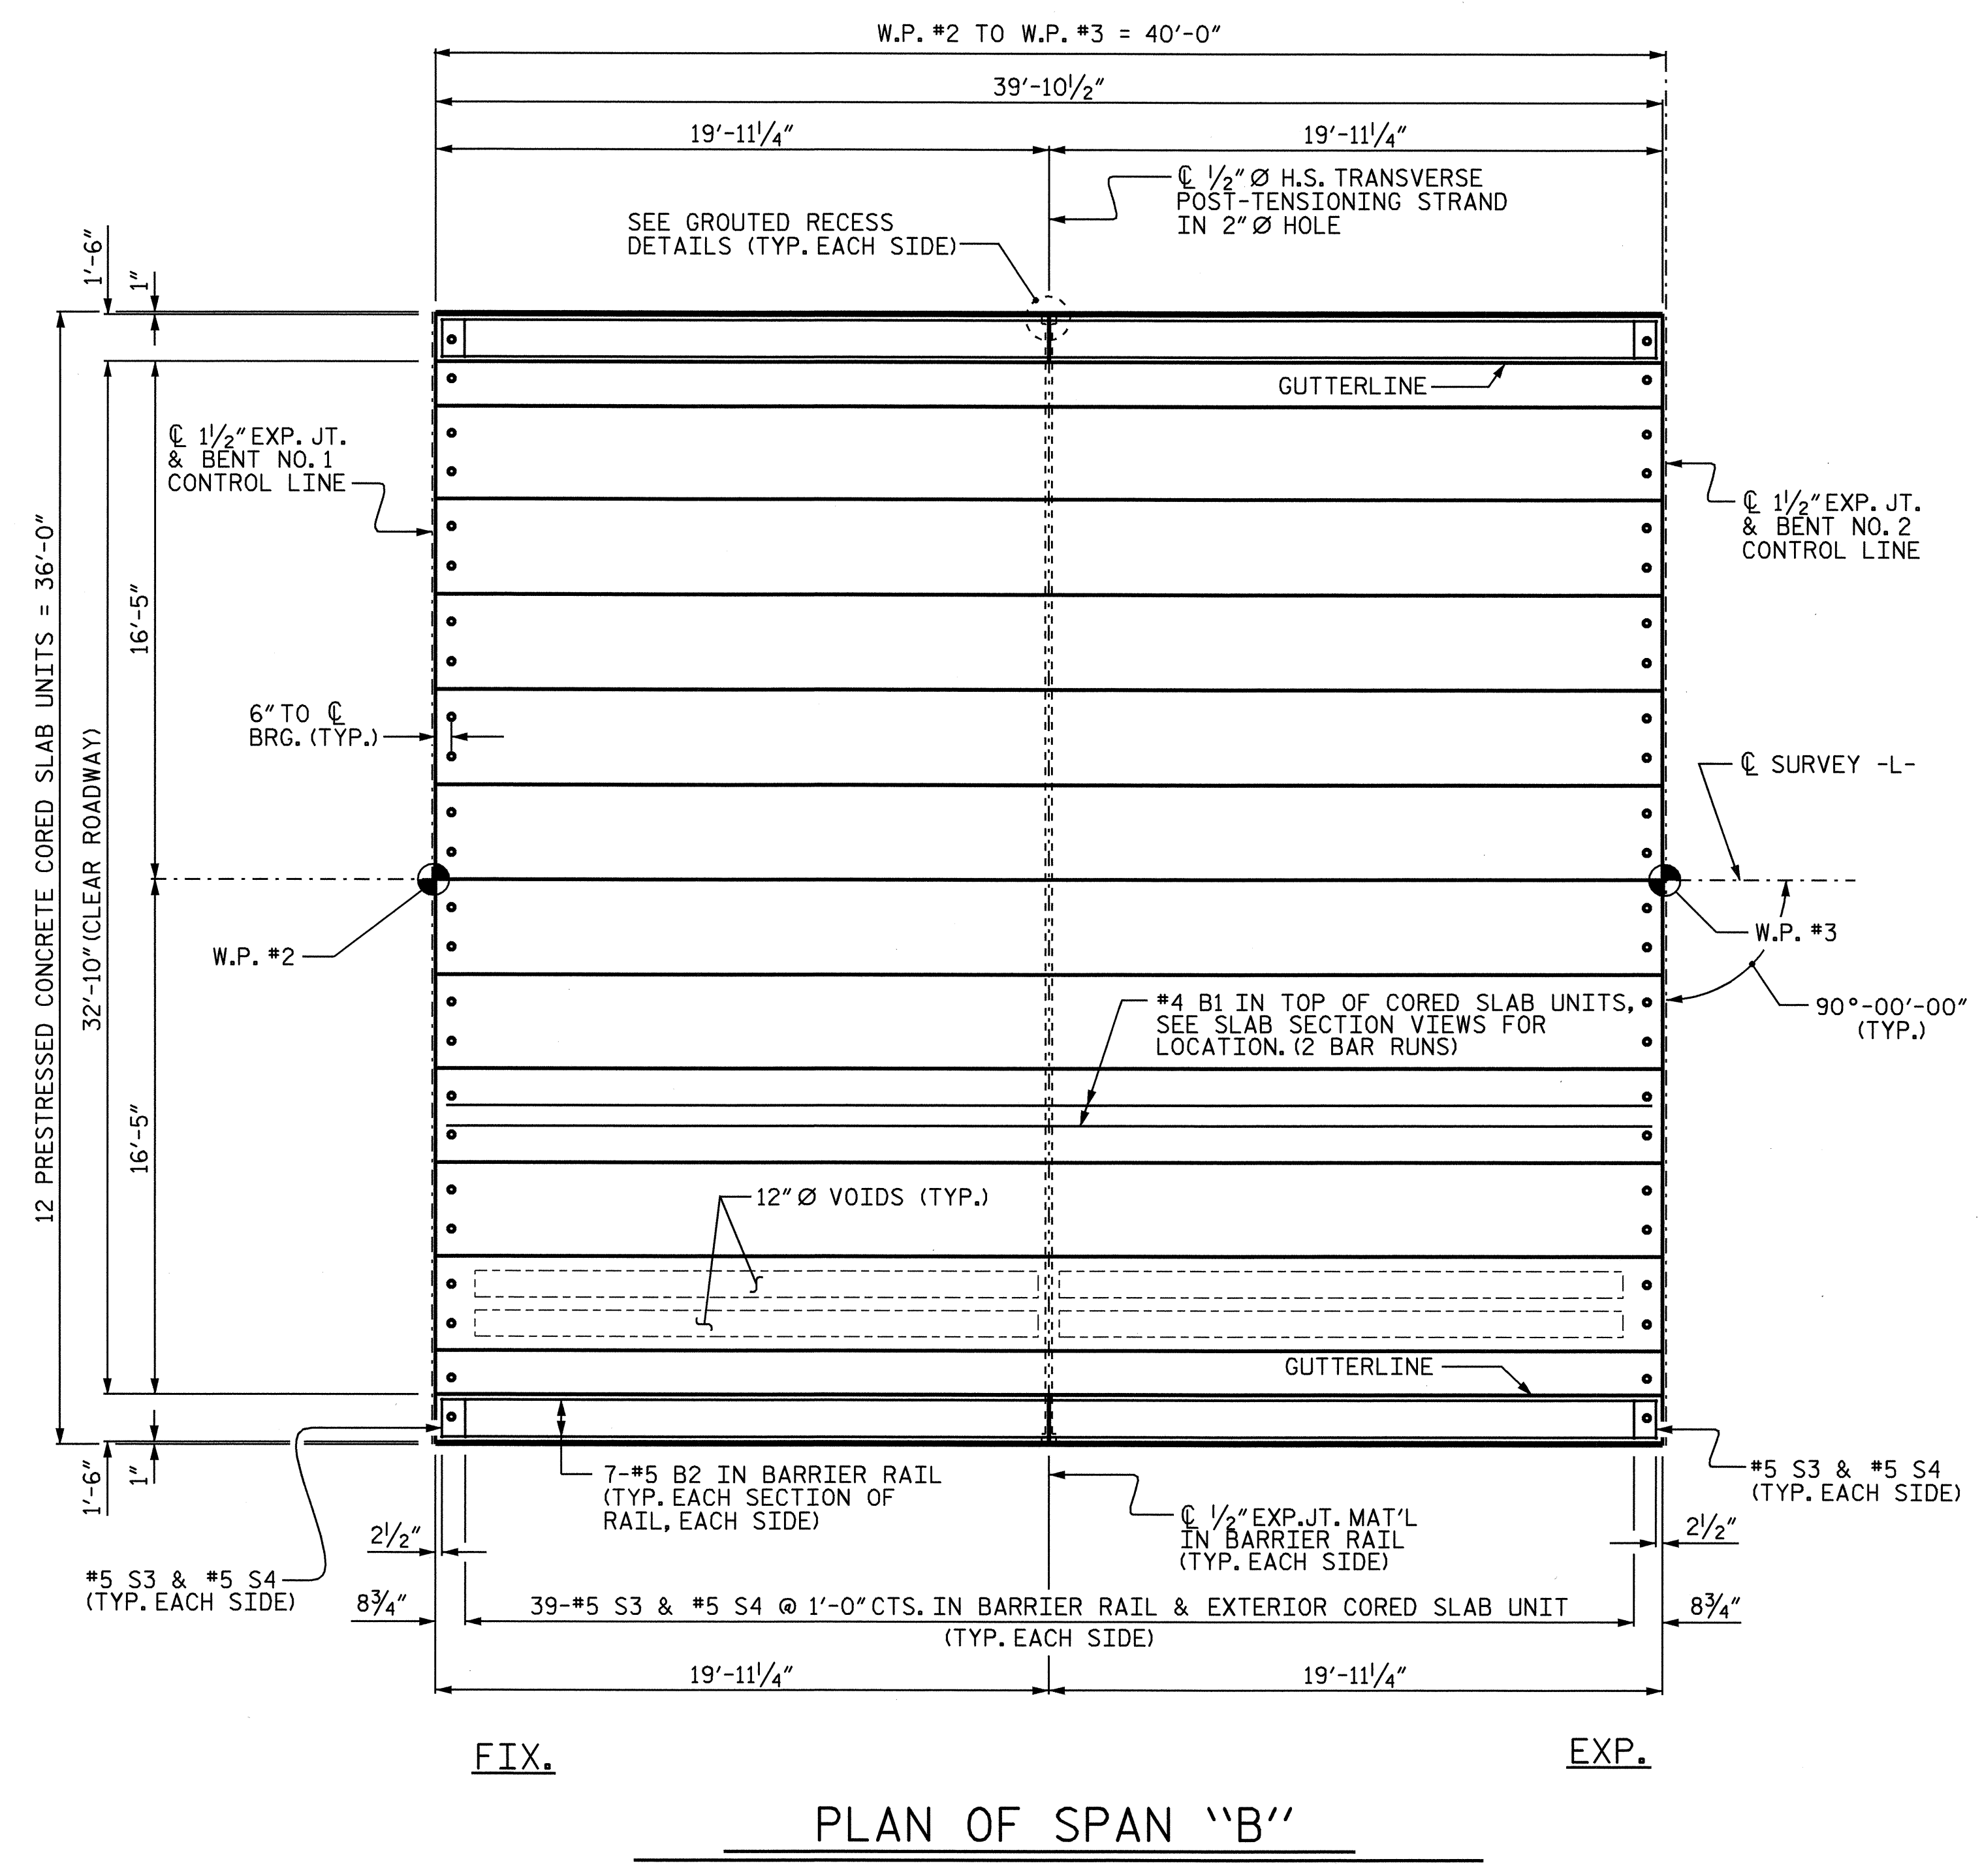

PLAN OF SPAN "B"


PROJECT NO. B-3470
 HAYWOOD COUNTY
 STATION: 15+18.00 -L-

SHEET 2 OF 4

STATE OF NORTH CAROLINA
 DEPARTMENT OF TRANSPORTATION
 RALEIGH

PLAN OF SPAN
 "A" AND "B"

REVISIONS						SHEET NO.
NO.	BY:	DATE:	NO.	BY:	DATE:	S-5
1			3			TOTAL SHEETS
2			4			22

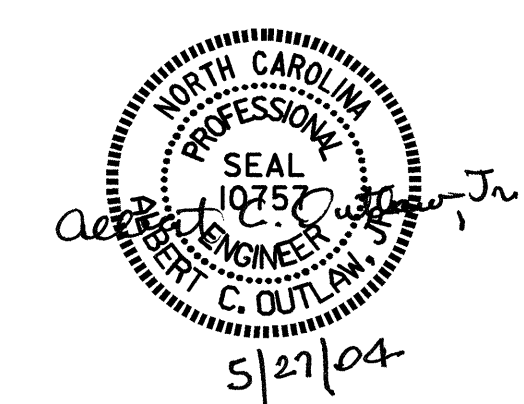

DRAWN BY: P.C. BREWER DATE: 1/7/03
 CHECKED BY: S.B. WILLIAMS DATE: 2/17/03