



29-SEP-2004 14:07  
 w:\squad\b3470\pbrw\Microstation\B3470.ed\_01.dgn  
 sbwilliams

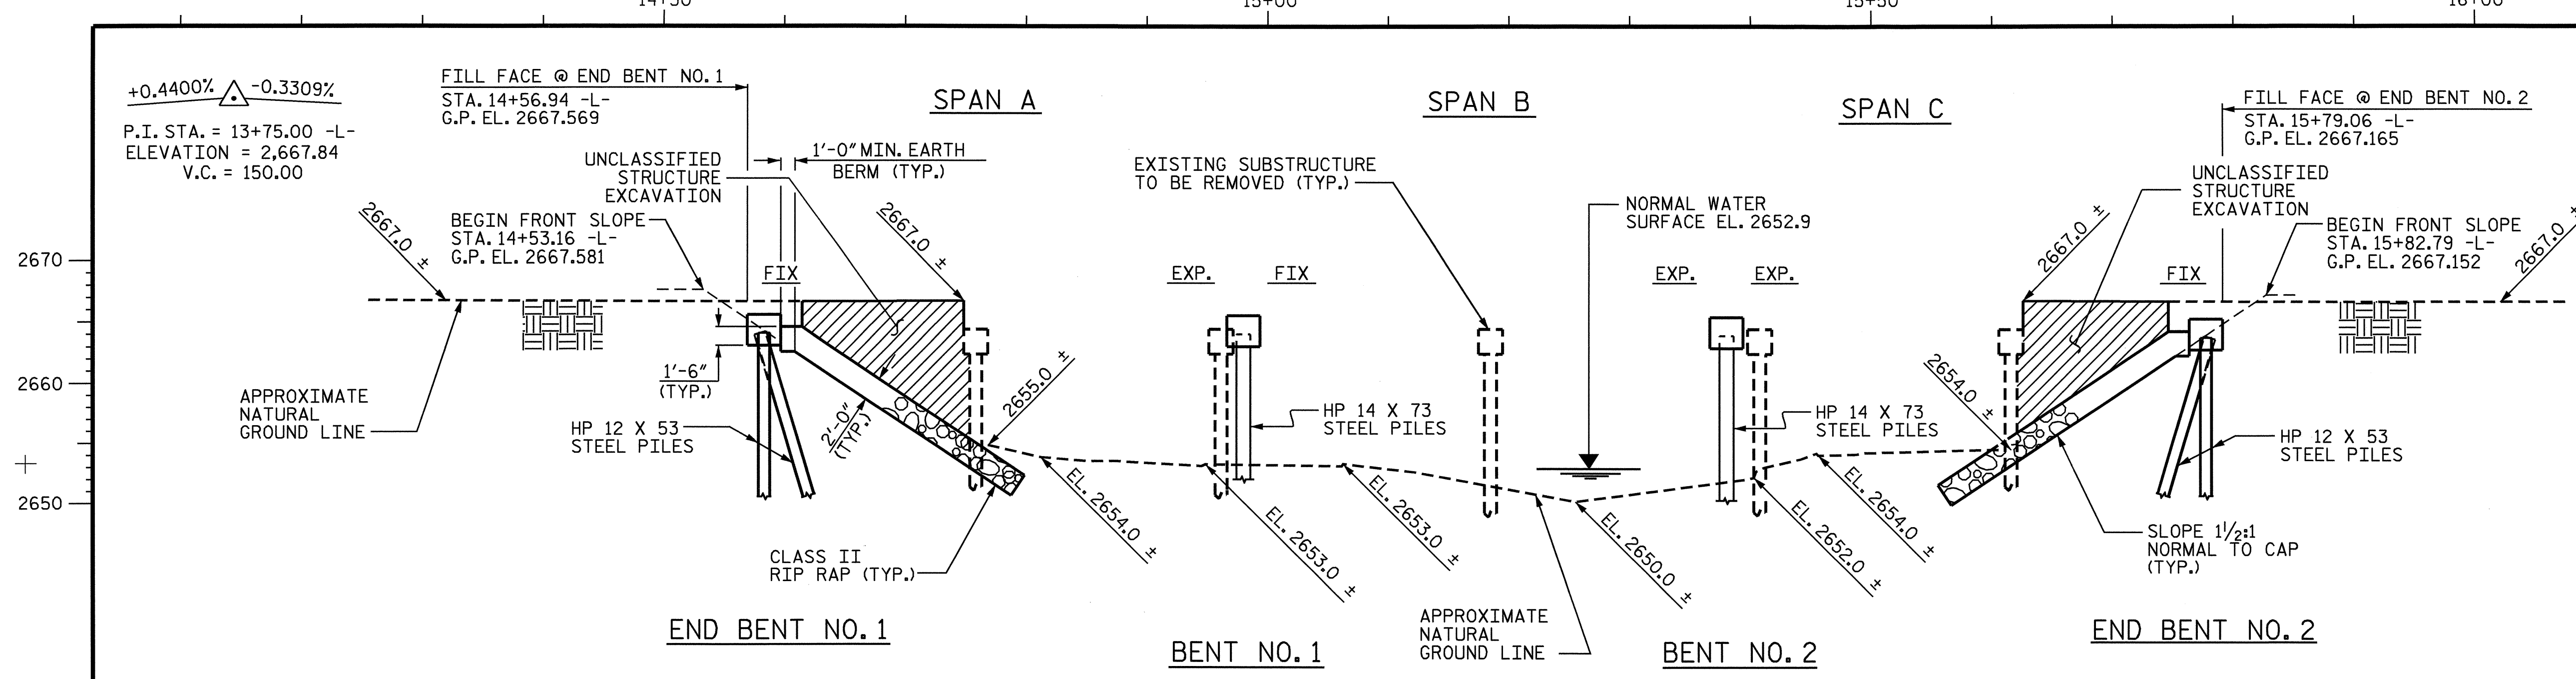

SECTION ALONG C SURVEY -L-

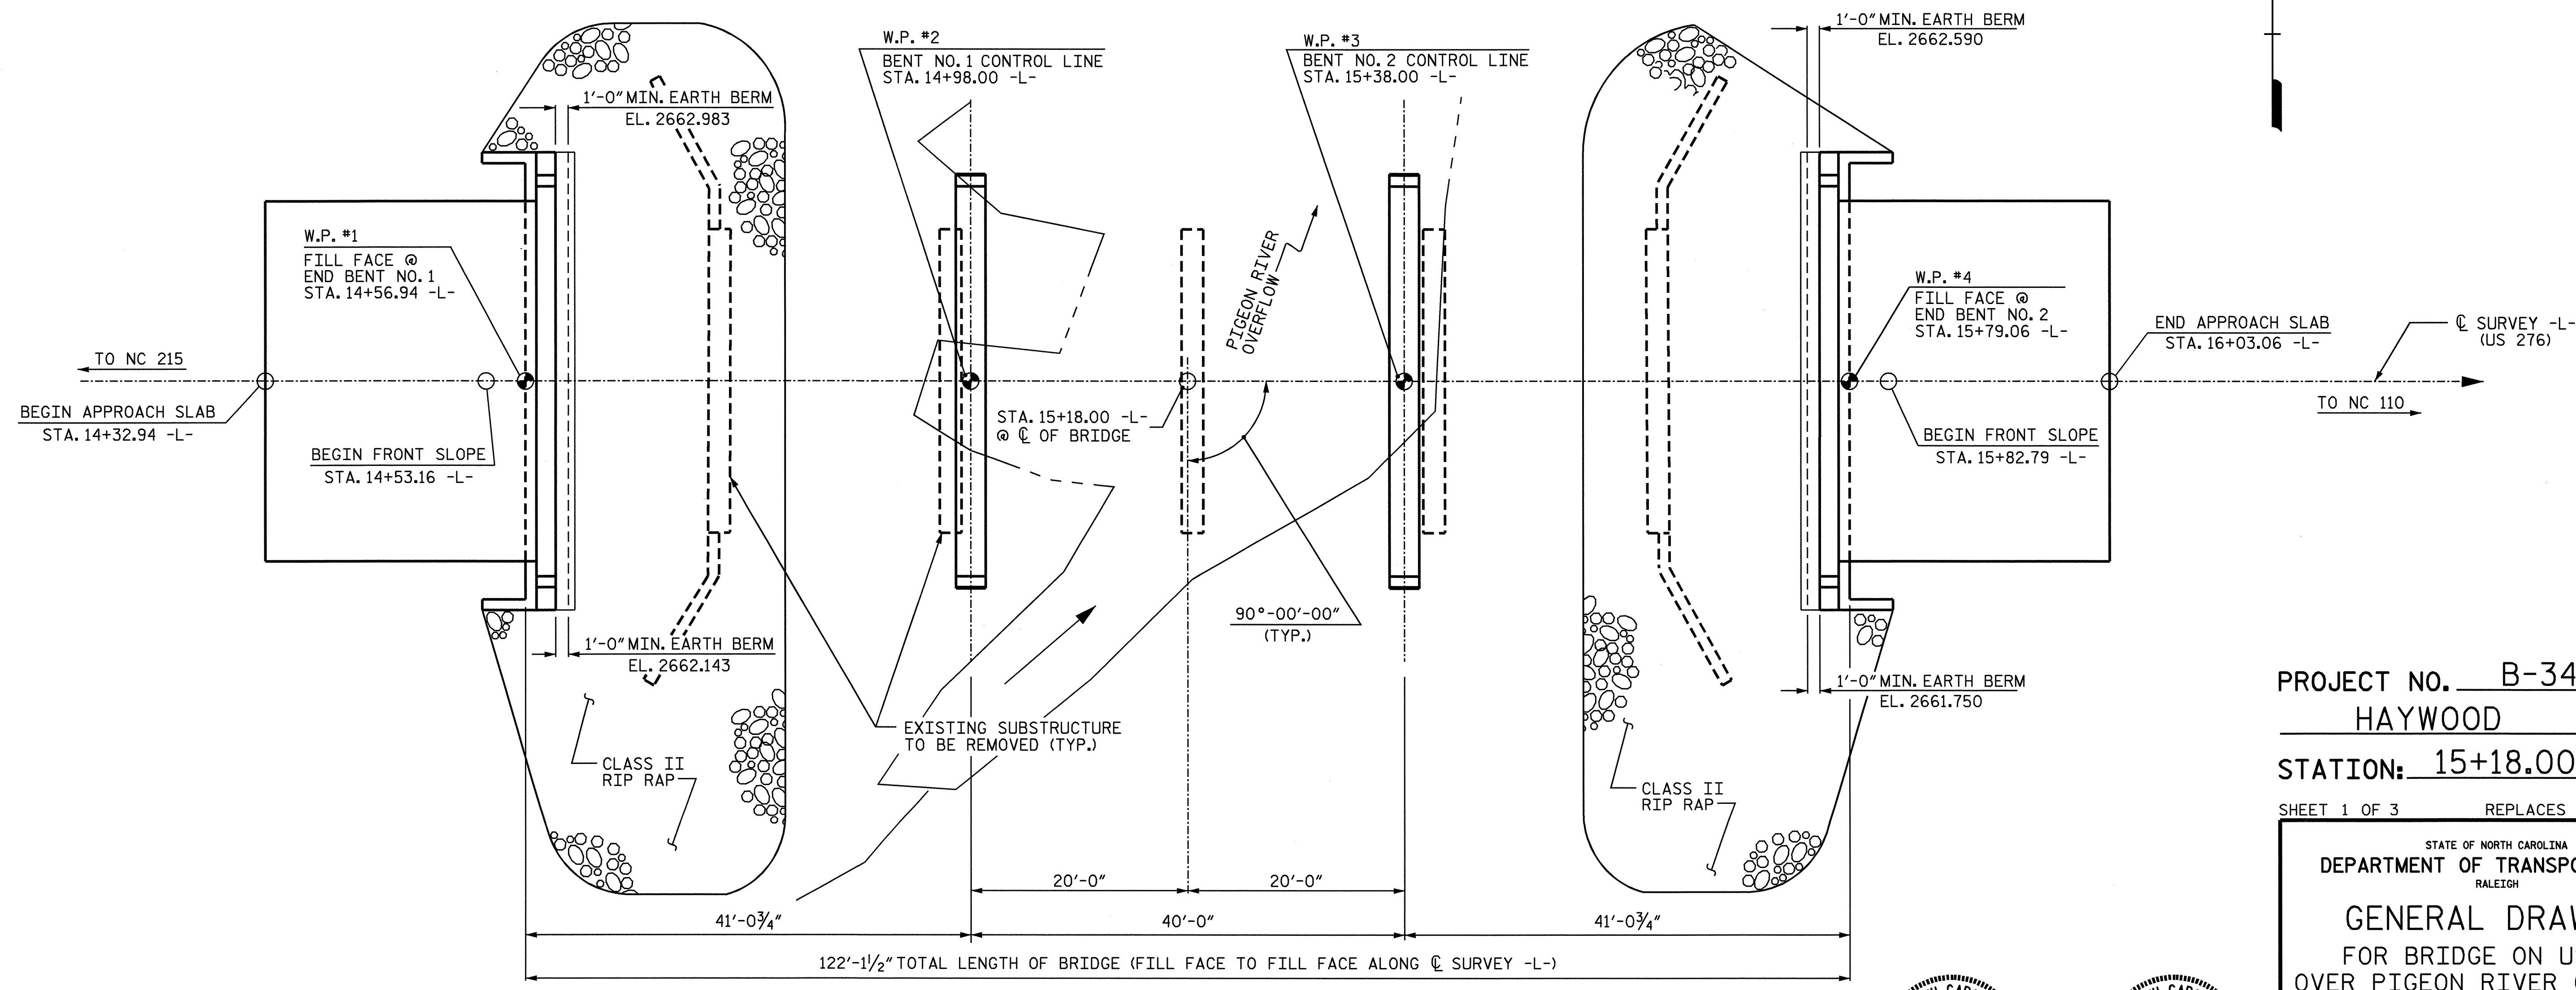

PLAN

(FOR CLARITY, PILES ARE NOT SHOWN IN PLAN VIEW)

PROJECT NO. B-3470  
HAYWOOD COUNTY  
 STATION: 15+18.00 -L-  
 SHEET 1 OF 3 REPLACES BRIDGE NO. 163

STATE OF NORTH CAROLINA  
 DEPARTMENT OF TRANSPORTATION  
 RALEIGH  
**GENERAL DRAWING**  
 FOR BRIDGE ON US 276  
 OVER PIGEON RIVER OVERFLOW  
 BETWEEN NC 215 AND NC 110

REVISIONS					SHEET NO.
NO.	BY:	DATE:	NO.	BY:	DATE:
1			3		
2			4		

TOTAL SHEETS: 22

DRAWN BY : P.C. BREWER DATE : 1/6/03  
 CHECKED BY : T.N. CARROLL DATE : 1/16/03

