



CONST. REV.
 R/W REV.

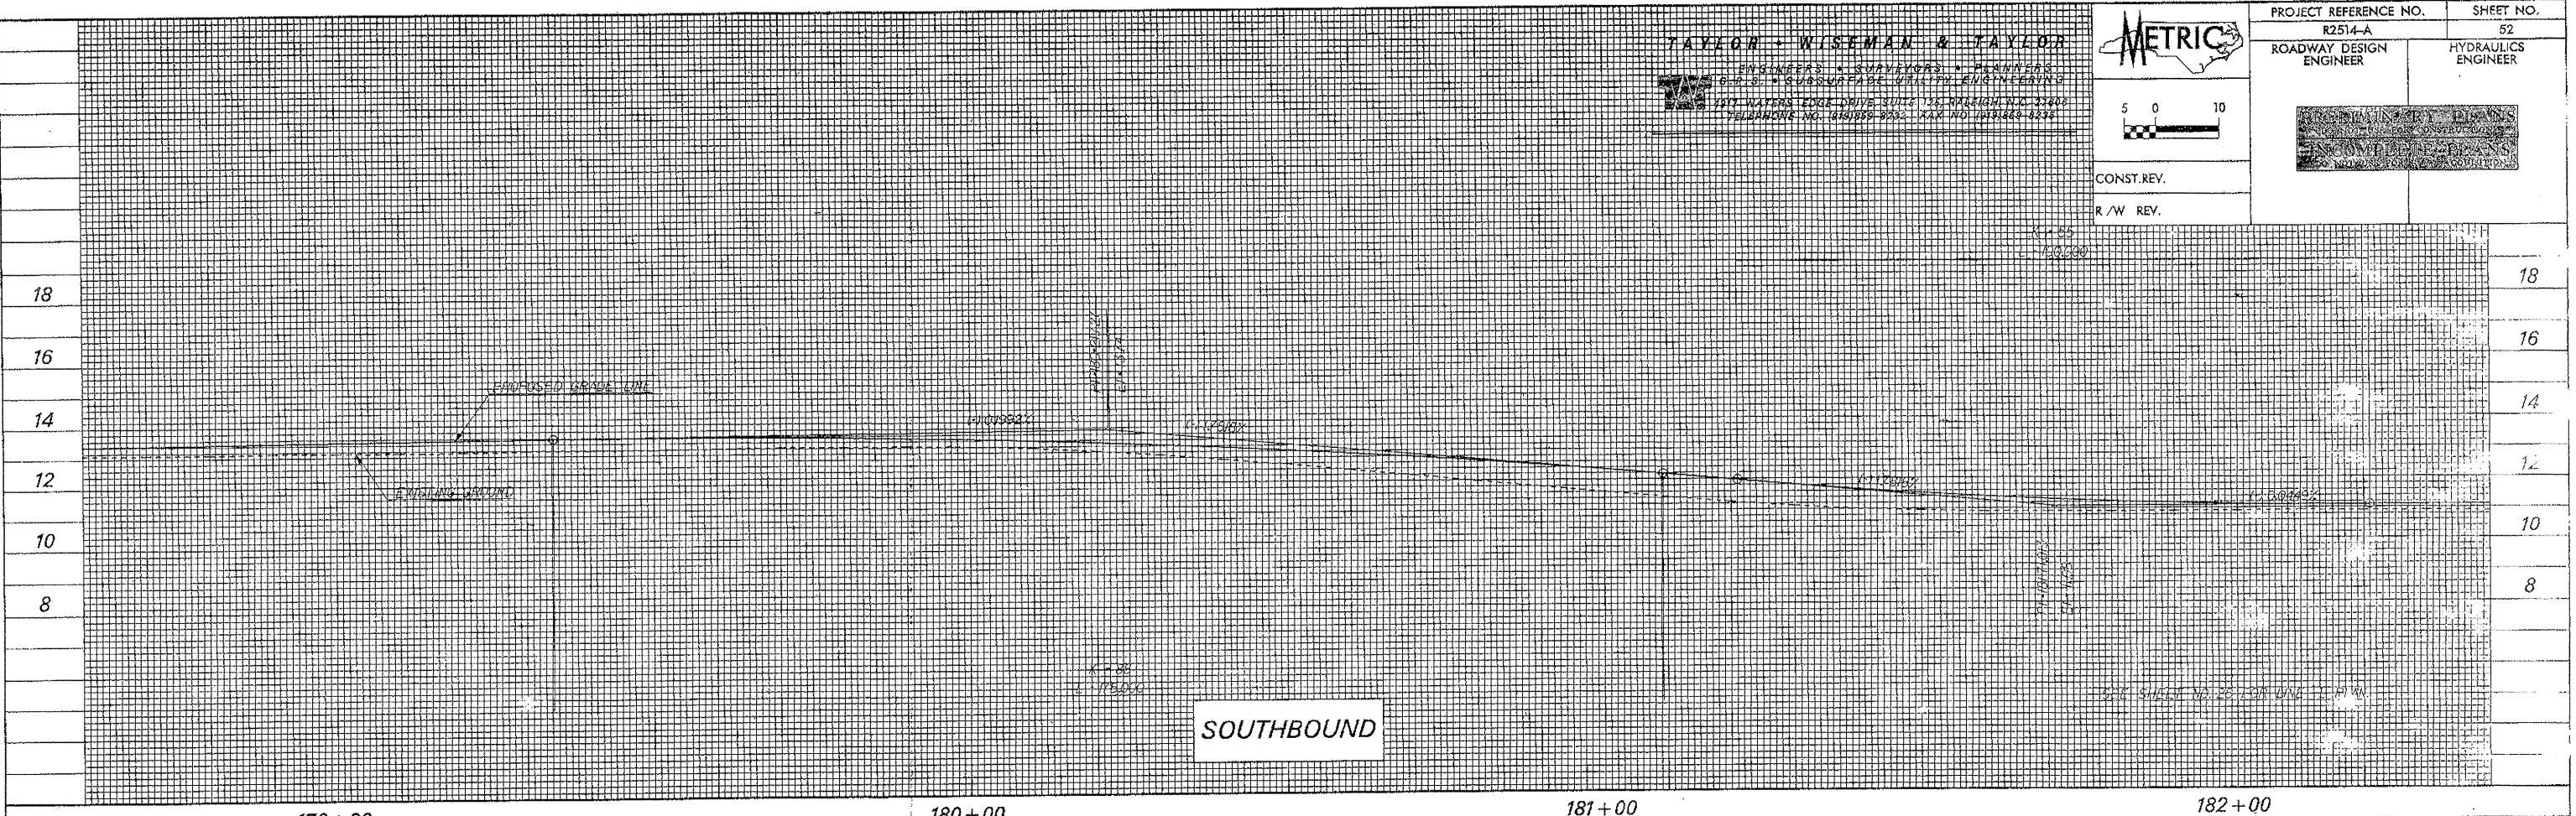

SOUTHBOUND



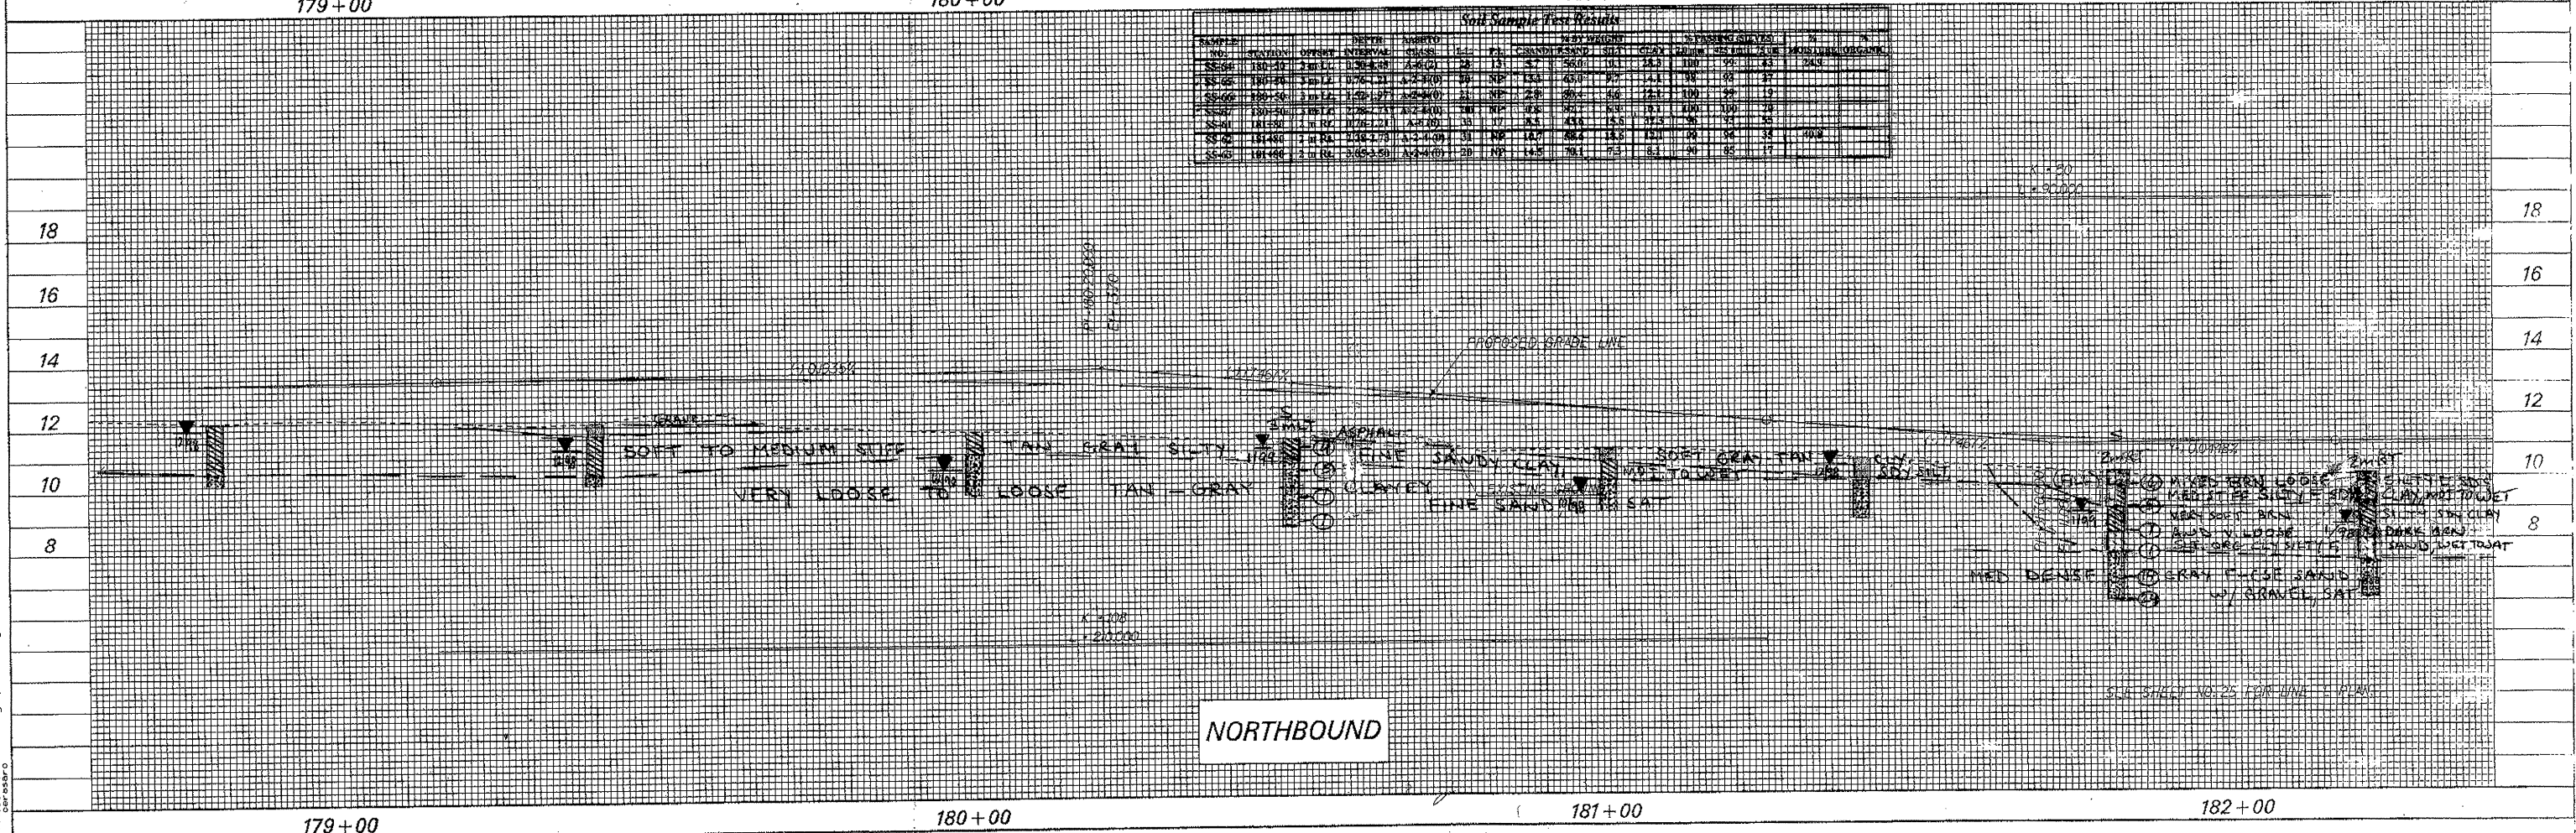

NORTHBOUND

18-MAR-98 15:16
 P:\Road\1825-A\1825-A.dgn
 1825-A.dgn