


REVISIONS

TAYLOR WISEMAN & TAYLOR
ENGINEERS • SURVEYORS • PLANNERS
G.P.S. • SUBSURFACE UTILITY ENGINEERING
4817 WATERS EDGE DRIVE, SUITE 126, RALEIGH, N.C. 27606
TELEPHONE NO. (919)859-8232 FAX NO. (919)859-8236

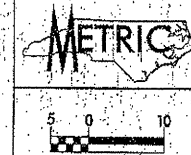

PROJECT REFERENCE NO.	SHEET NO.
R2514-A	28
R/W SHEET NO.	
ROADWAY DESIGN ENGINEER	HYDRAULICS ENGINEER
CONST. REV.	
R/W REV.	

DEAN & PATRICIA REMINGTON
DB 1330, PG 748

DELMAR & ALICE
SOUTHARD
DB 363, PG 330

BY7-2
PINC 7-21.607
Y3- STA. 0+90.000
END CONSTRUCTION

JERRY & SANDRA WIGGINS
DB 1008, PG 626

MICHAEL CONWAY
DB 716, PG 113

DONALD & GLENDA WHITE
DB 567, PG 890

WEYERHAEUSER TIMBERLANDS
DB. 200, PG. 287
MB. 2, PG. 26

WHITE OAK COMMUNITY CHURCH
DB 827, PG 666

MATCHLINE STA 190+00 SEE SHEET 27

MATCHLINE STA 193+80 SEE SHEET 29

SR 1438 TRAFFIC DATA	
SR 1330	2003 ADT
SR 1439	2025 ADT
US 17	14,800
US 17	14,200

DONALD E. & GLENDA T. WHITE
DB. 944, PG. 472
MB 26, PG 164, SLIDE E-192
DB. 925, PG. 357

WARREN & WENDY TROTT
Y4- STA. 0+00.000 DB. 695, PG 691
DB. 925, PG. 357

ELEANOR GOULD & HUSBAND
DB. 445, PG. 204
DB. 224, PG. 136
DB. 123, PG. 561
DB. 117, PG. 585
DB. 925, PG. 357

DONALD & GLENDA WHITE
DB 439, PG 63

SEE SHEET NO. 55 FOR NB & SB GRADES AND PROFILES.
SEE SHEET NO. 58 FOR Y3- & Y4- GRADES AND PROFILES.

19-MAR-1999 12:02:13 1/28/99 1/28/99