


REVISIONS

TAYLOR WISEMAN & TAYLOR  
ENGINEERS SURVEYORS PLANNERS  
S.R.S. SUBSURFACE UTILITY ENGINEERING  
4917 WATERS EDGE DRIVE, SUITE 125, RALEIGH, N.C. 27806  
TELEPHONE NO. (919)859-8232 FAX NO. (919)859-8235

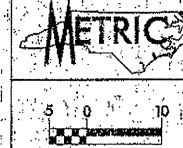

PROJECT REFERENCE NO. R2514-A	SHEET NO. 25
R/W SHEET NO.	HYDRAULICS ENGINEER
ROADWAY DESIGN ENGINEER	

WHITE OAK COMMUNITY CHURCH  
DB 827, PG 666

PERCY & LINA PARKER  
DB 853, PG 663  
PB. 25, PG 22, SLIDE D-210

BARRUS CONSTRUCTION CO.  
DB 443, PG 553  
DB. 925, PG. 357

LEO L. & HAZEL S. PARKER  
DB 853, PG 661  
PB. 25, PG 22, SLIDE D-210  
DB. 925, PG. 357

MATCHLINE STA 178+60 SEE SHEET 24

MATCHLINE STA 182+40 SEE SHEET 26

LIMITS OF ORGANIC SOILS

SEE SHEET NO. 52 FOR NB & SB GRADES AND PROFILES.

19-MAR-05 10:53 AM C:\p25\dgn\p25.dgn