
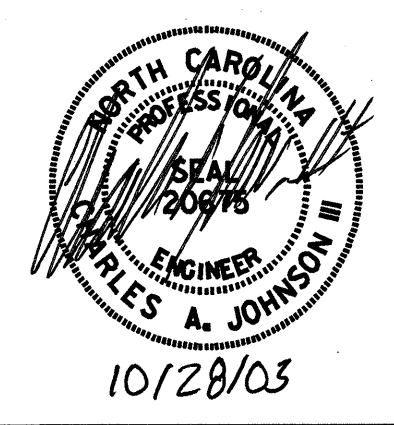
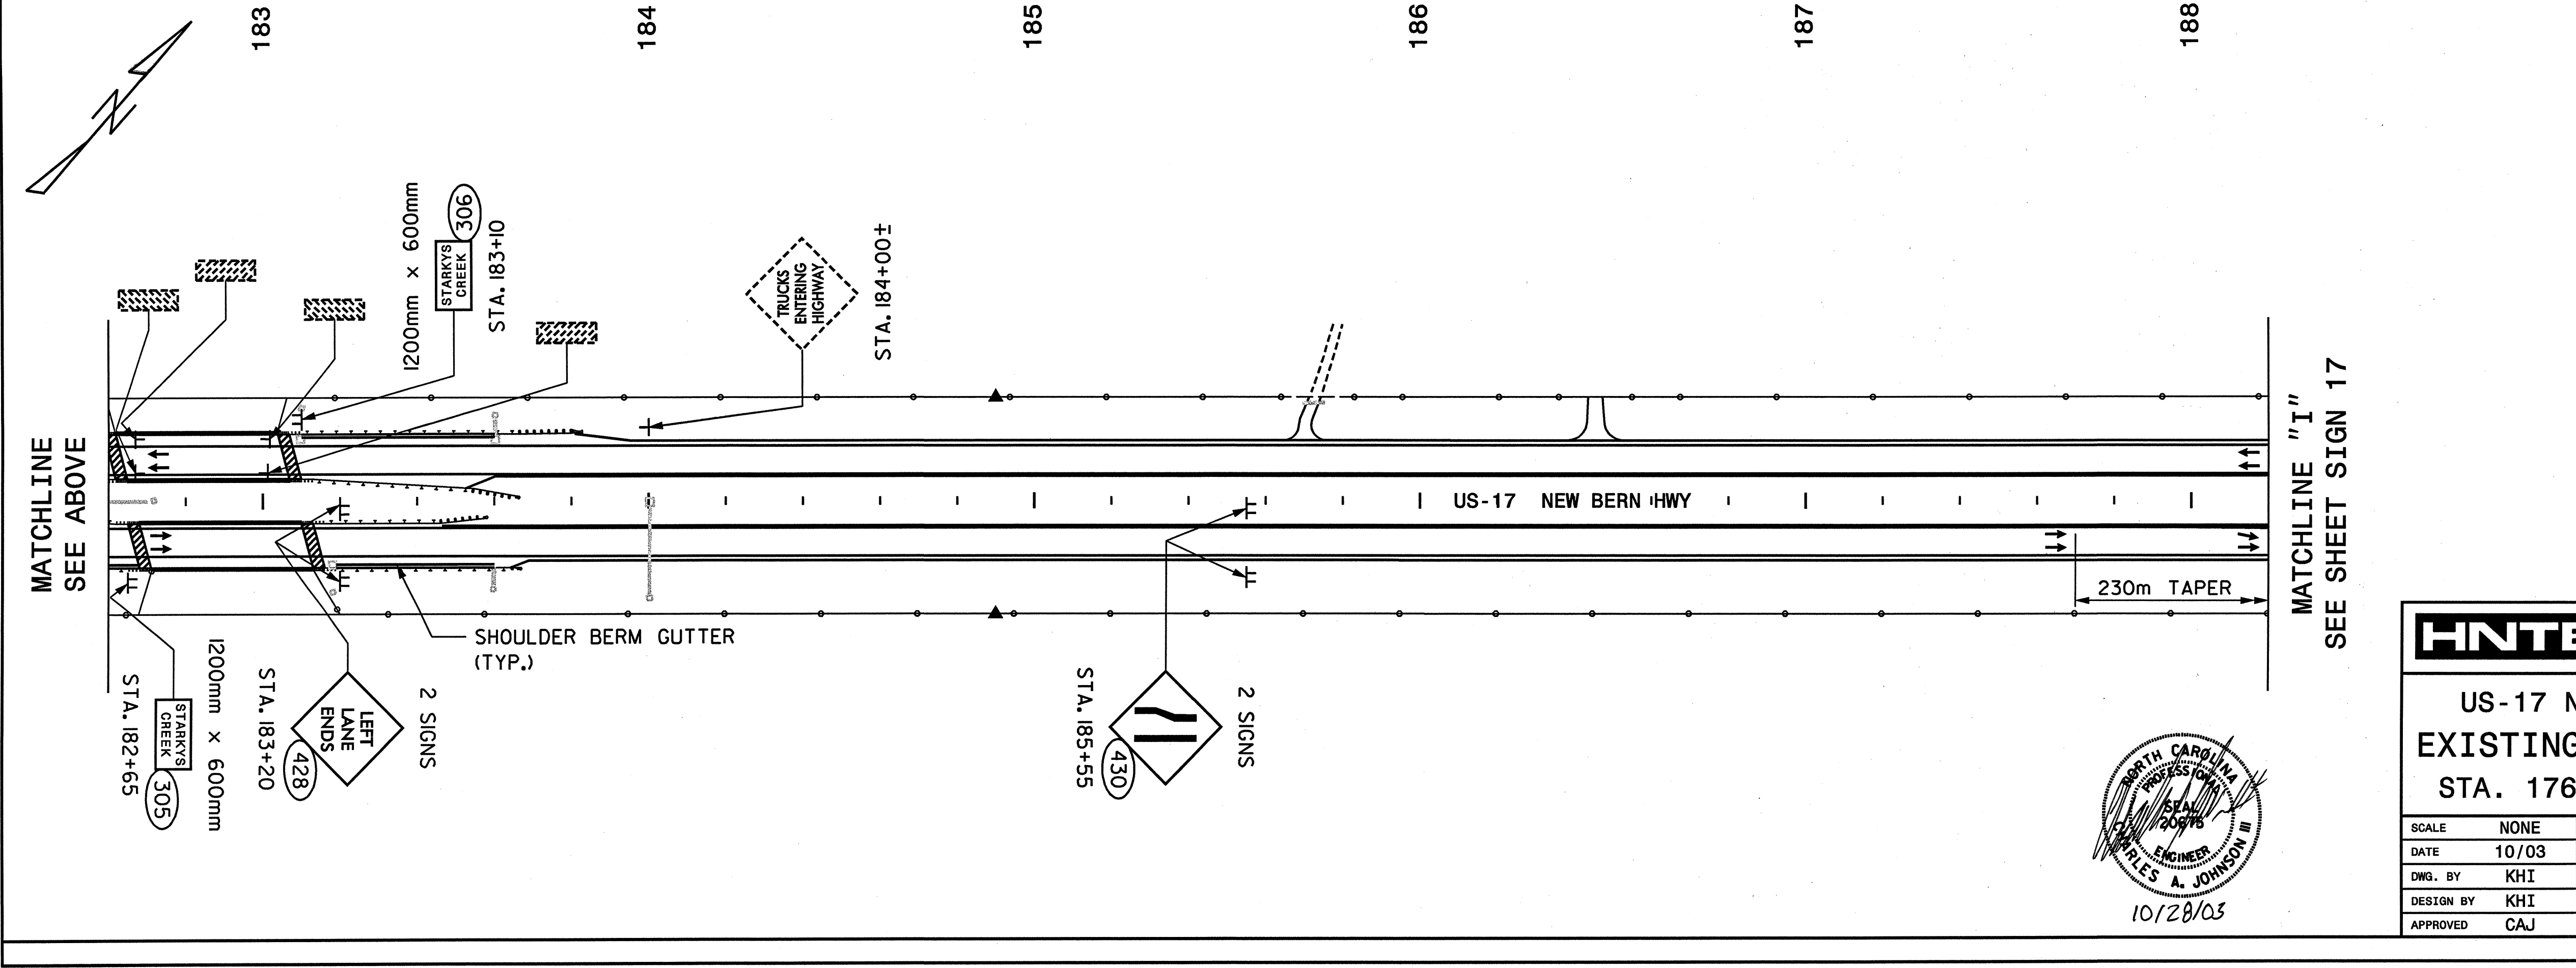


STATE	PROJECT NO.	SHEET NO.	TOTAL SHTS.
N.C.	R-2514A	SIGN 16	
F. A. PROJECT NO.			
PROJECT ID. NO.			

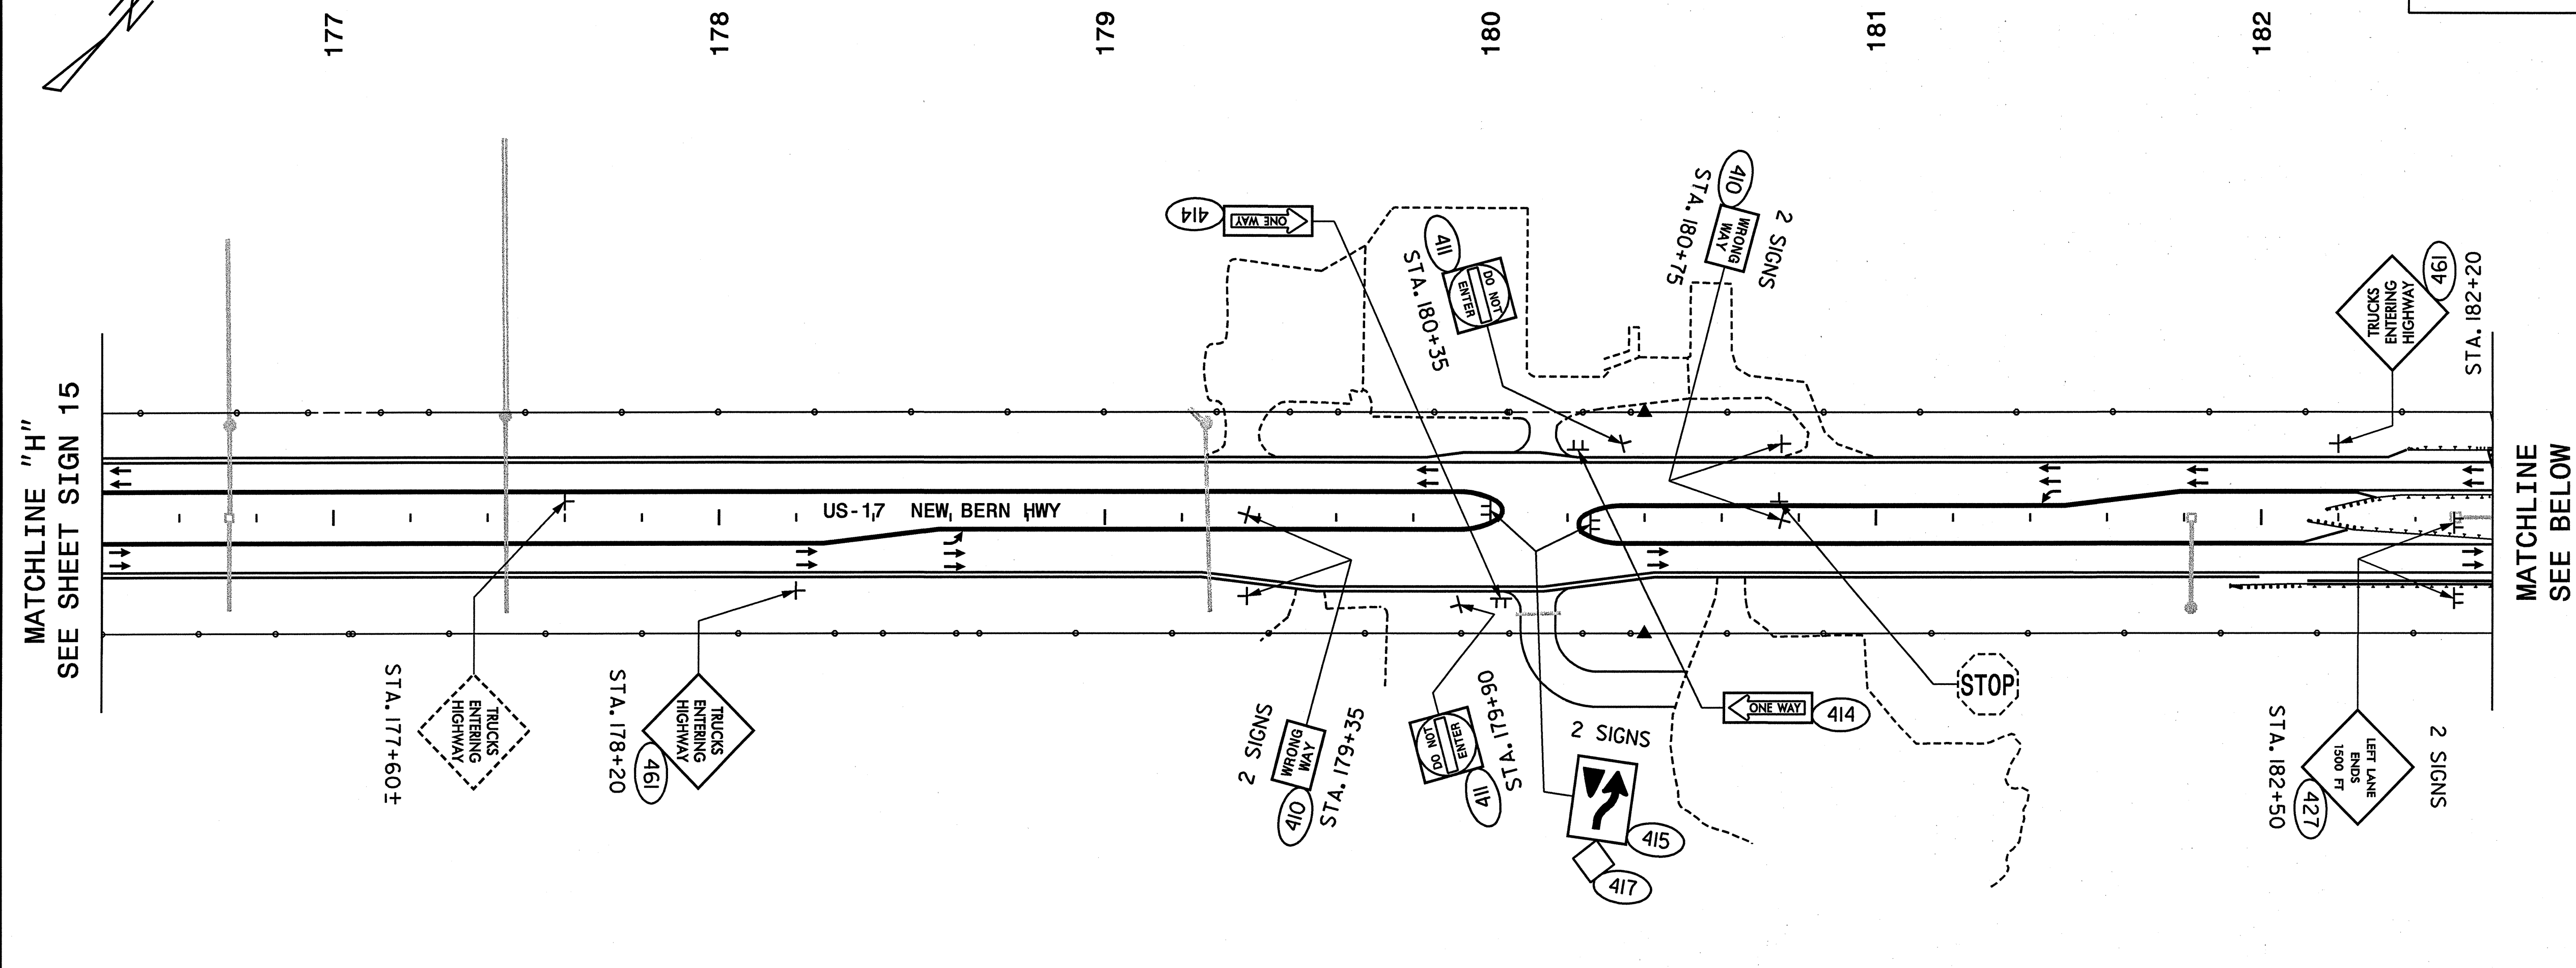

SIGNS FURNISHED BY STATE

**HNTB** HNTB NORTH CAROLINA, P.C.  
343 E. Six Forks Road, Suite 200  
Raleigh, North Carolina 27609

### US-17 North of Jacksonville EXISTING AND PROPOSED SIGNS STA. 176+40 TO STA. 188+20 -L-

SCALE	NONE	N. C. DEPARTMENT OF TRANSPORTATION DIVISION OF HIGHWAYS TRAFFIC ENGINEERING BRANCH	REVISIONS
DATE	10/03		
DWG. BY	KHI		
DESIGN BY	KHI		
APPROVED	CAJ		