

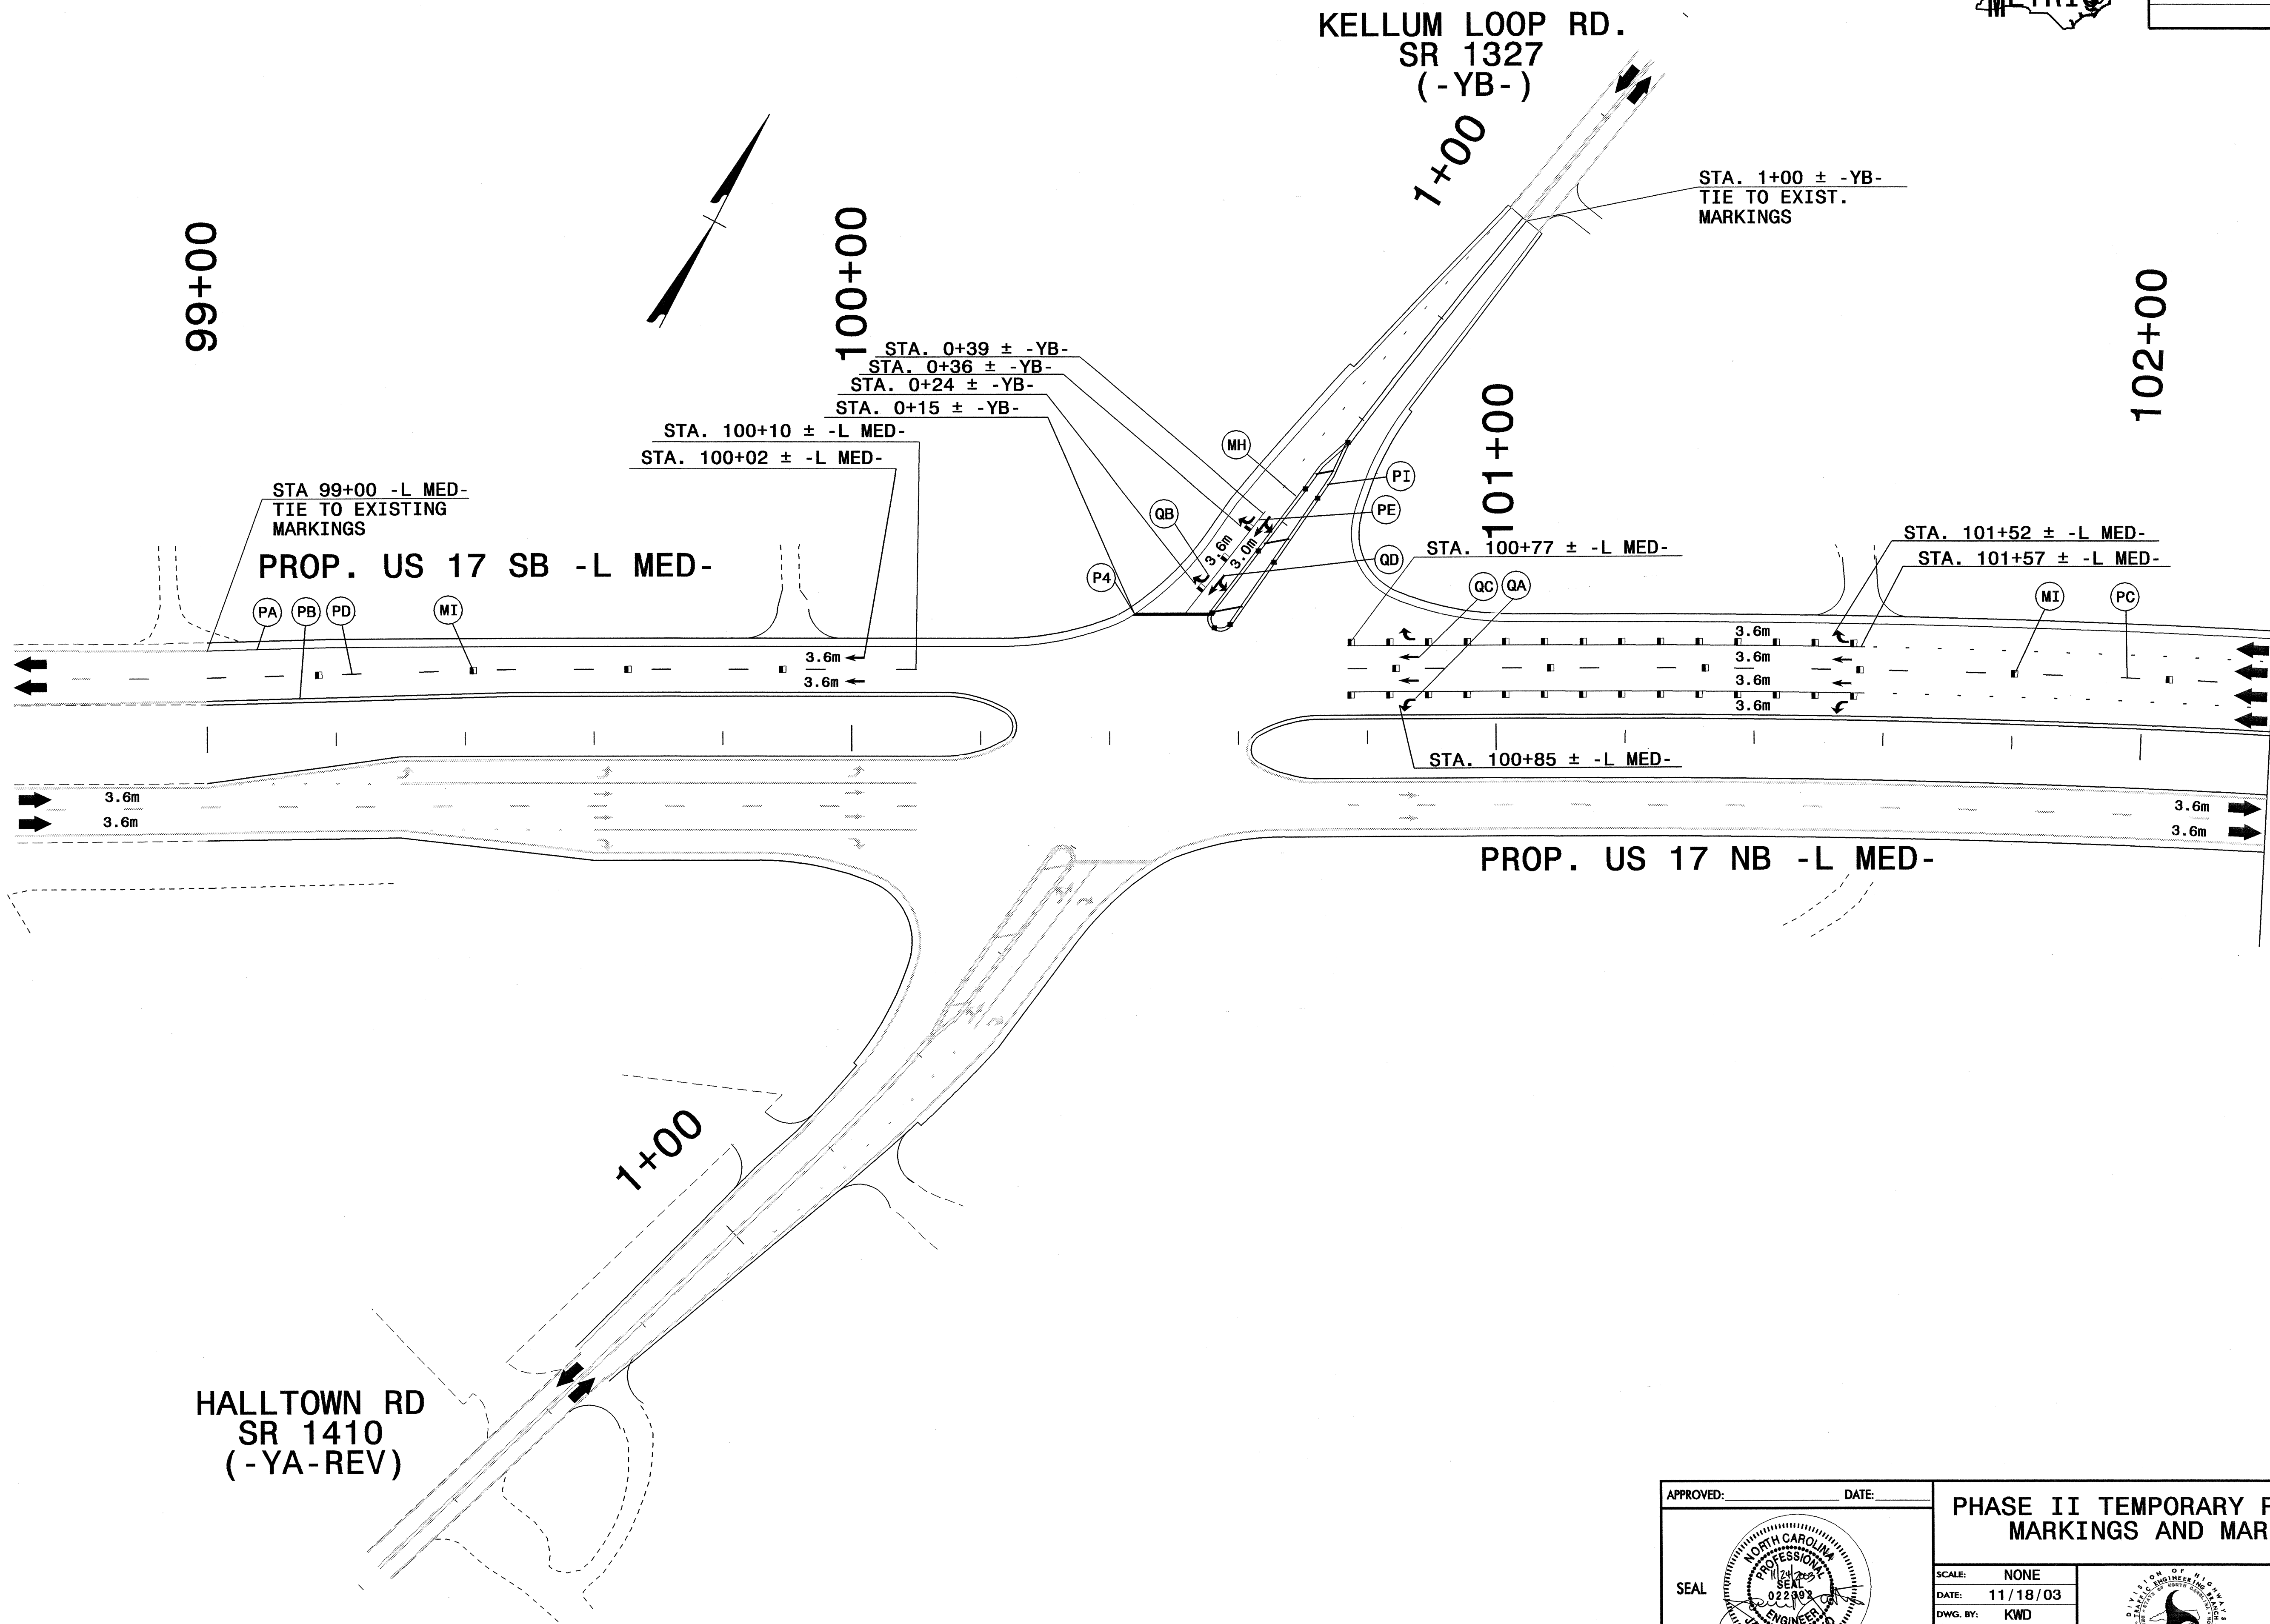


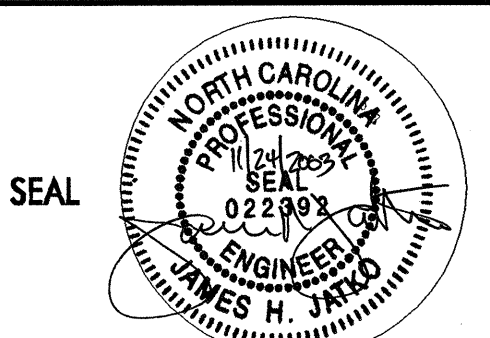

PROJ. REFERENCE NO.	SHEET NO.
R-2514A	TCP-37

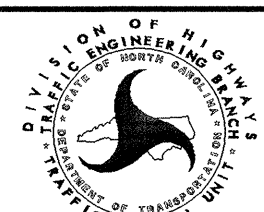

MATCH LINE
 STA. 102+20 ± -L MED-
 SEE SHEET TCP-38

APPROVED: _____	DATE: _____	PHASE II TEMPORARY PAVEMENT MARKINGS AND MARKERS	
			
SCALE: NONE	DATE: 11/18/03		REVISIONS
DWG. BY: KWD	DESIGN BY: KWD		
REVIEWED BY: JHJ			

23-NOV-2003 20:42
 Q:\CAD\7054\N001\R-2514A\TrafficControl\TCP\R-2514A_TC_TCP37.dgn
 dunn AT DUNN