


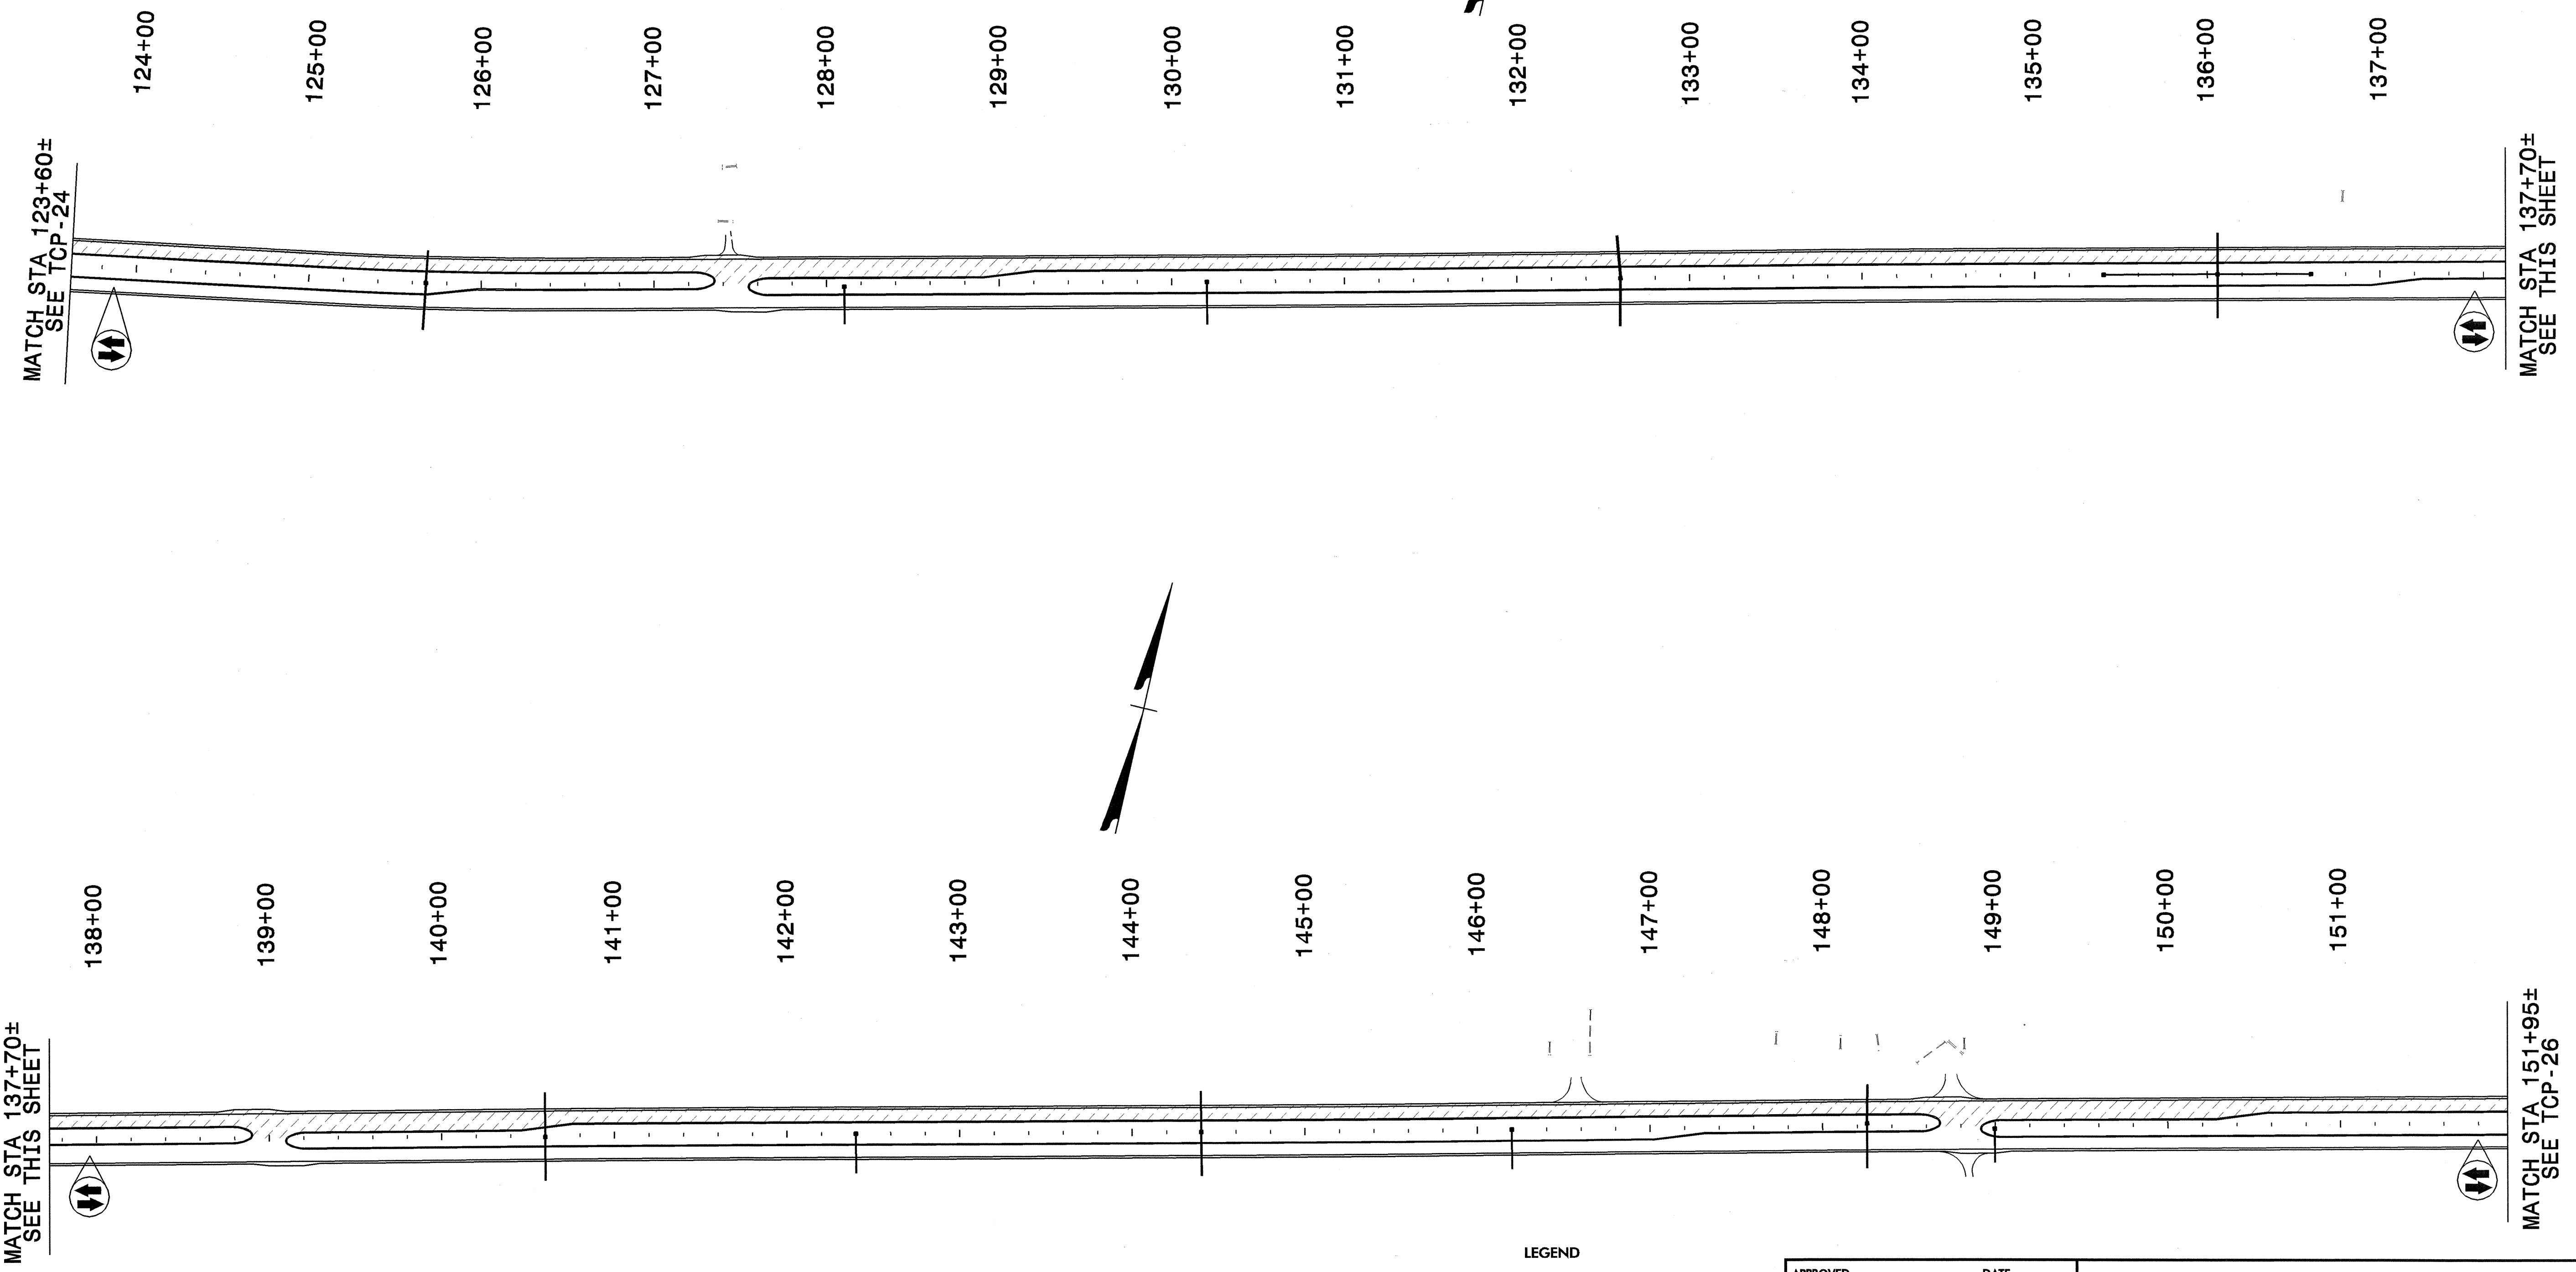

PROJ. REFERENCE NO.	SHEET NO.
R-2514A	TCP-25



I7-NOV-2003 20:04  
 g:\CAD\7054\H001\R-2514A\Traffic\TrafficControl\TCP\R-2514A\_TC\_TCP25.dgn  
 gunn AT DUNN

LEGEND

	REMOVAL OF EXISTING PAVEMENT
	PROPOSED CONSTRUCTION
	TEMPORARY PAVEMENT
	WEDGING & WIDENING

APPROVED: \_\_\_\_\_ DATE: \_\_\_\_\_

SEAL

## PHASE II OVERVIEW

SCALE: NONE		REVISIONS
DATE: 11/18/03		
DWG. BY: KWD		
DESIGN BY: KWD		
REVIEWED BY: JHJ		

CADD FILE: R-2514A\_TC\_TCP25.DGN