




PROJ. REFERENCE NO.	SHEET NO.
R-2514A	TCP-20

106+00

107+00

108+00

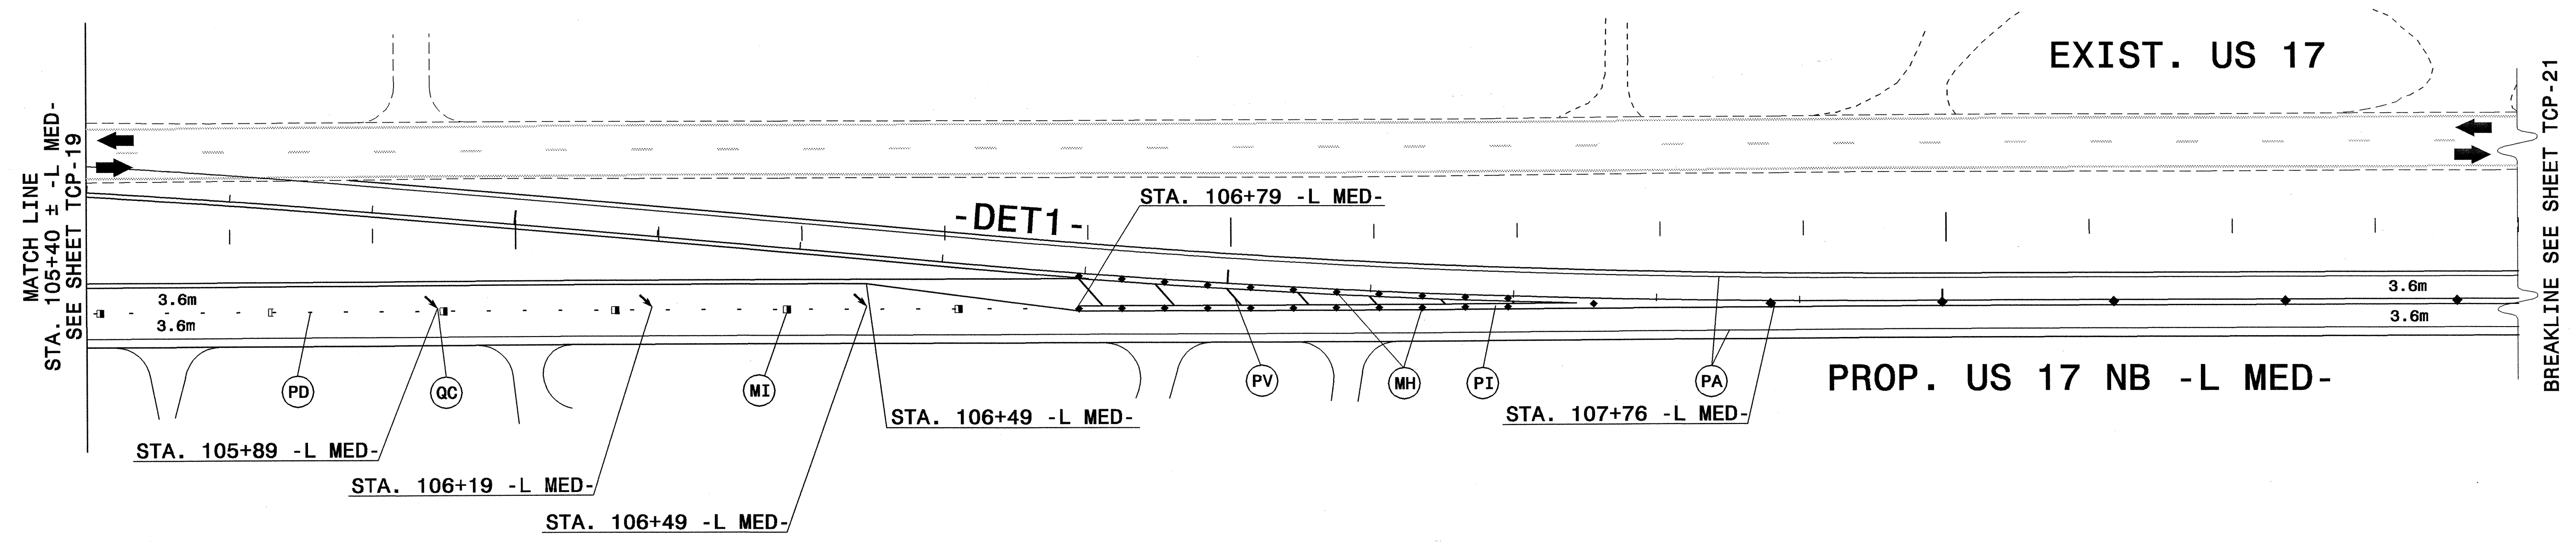

23-NOV-2003 19:56  
 G:\CAD\705\11009\1R-2514A\Traffic\TrafficControl\TCP\1R-2514A\_TC\_TCP20.dgn  
 dunn AT DUNN

LEGEND

	REMOVAL OF EXISTING PAVEMENT
	PROPOSED CONSTRUCTION
	TEMPORARY PAVEMENT
	WEDGING & WIDENING

APPROVED: \_\_\_\_\_ DATE: \_\_\_\_\_

SEAL

<b>PHASE I TEMPORARY PAVEMENT MARKINGS AND MARKERS</b>	
SCALE: NONE	REVISIONS
DATE: 11/18/03	
DWG. BY: KWD	
DESIGN BY: KWD	
REVIEWED BY: JHJ	
<small>CADD FILE: R-2514A_TC_TCP20.DGN</small>	