




PROJ. REFERENCE NO.	SHEET NO.
R-2514A	TCP-9

MATCH STA 180+45±  
SEE TCP-8

MATCH STA 194+70±  
SEE THIS SHEET

MATCH STA 194+70±  
SEE THIS SHEET

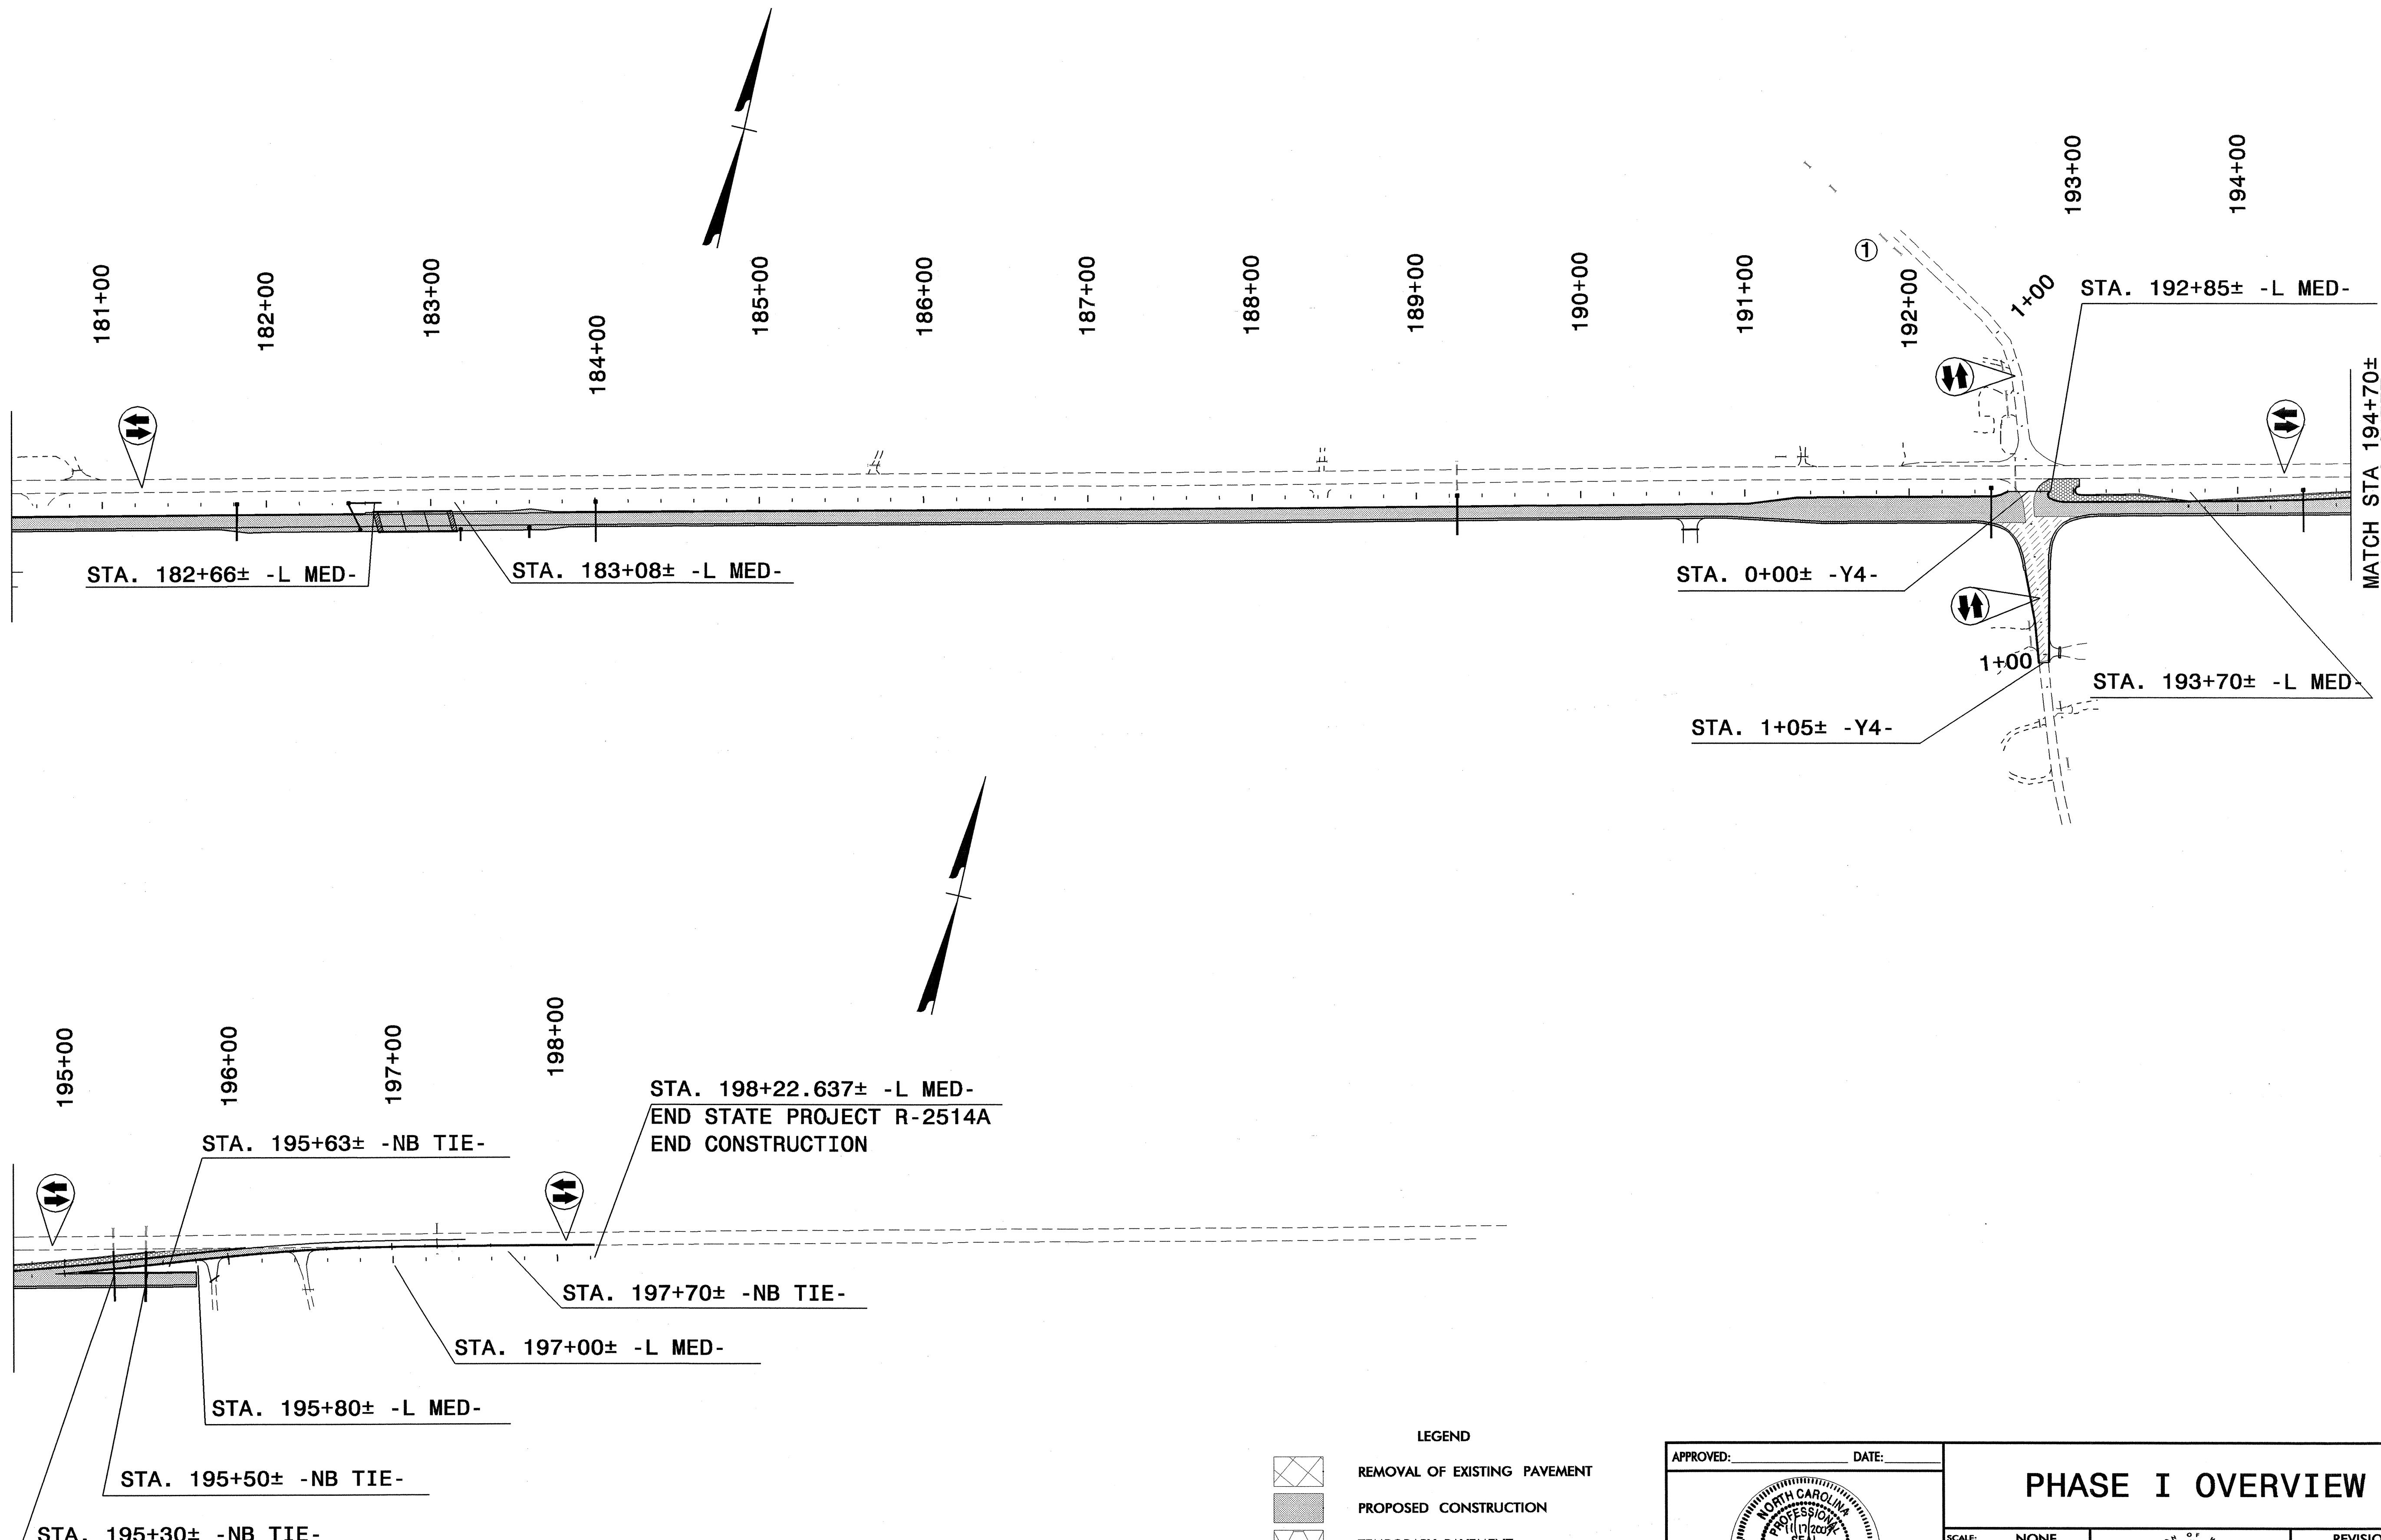

LEGEND


	REMOVAL OF EXISTING PAVEMENT
	PROPOSED CONSTRUCTION
	TEMPORARY PAVEMENT
	WEDGING & WIDENING

APPROVED: \_\_\_\_\_ DATE: \_\_\_\_\_

SEAL

<b>PHASE I OVERVIEW</b>	
SCALE: NONE	REVISIONS
DATE: 11/18/03	
DWG. BY: KWD	
DESIGN BY: KWD	
REVIEWED BY: JHJ	

7-NOV-2003 15:01  
 G:\CAD\2003\11000\11000\11000\TrafficControl\TCP\R-2514A\_TC\_TCP09.dgn  
 WILLIAMS AT WILLIAMS

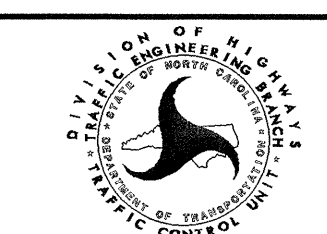

CADD FILE R-2514A\_TC\_TCP09.DGN