



PROJ. REFERENCE NO.	SHEET NO.
R-2514A	TCP-6

-L MED- POT STA. 98+95.276
BEGIN STATE PROJECT R2514-A

STA. 99+00 -L MED-
BEGIN RESURFACING

STA. 1+20± -DET1-

STA. 0+00± -DET1-

STA. 3+00± -DET1-

STA. 104+00± -L MED-

STA. 0+00± -YA- REV

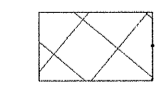

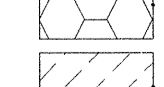
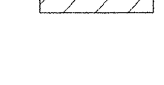
STA. 1+30± -YA- REV

MATCH STA 109+88
SEE THIS SHEET

MATCH STA 109+90±
SEE THIS SHEET

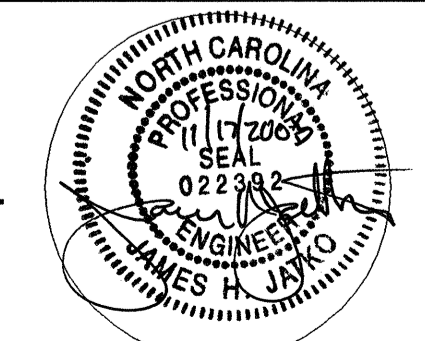
STA. 112+08± -L MED-

MATCH STA 123+60±
SEE TCP-7

- LEGEND
-  REMOVAL OF EXISTING PAVEMENT
 -  PROPOSED CONSTRUCTION
 -  TEMPORARY PAVEMENT
 -  WEDGING & WIDENING

APPROVED: _____ DATE: _____

SEAL



PHASE I OVERVIEW

SCALE: NONE
DATE: 11/18/03
DWG. BY: KWD
DESIGN BY: KWD
REVIEWED BY: JHJ



REVISIONS	

I:\NOV-2003_2027
 O:\CAD\70154\H001\N-R-2514A\TrafficControl\TCP-R-2514A_TC_TCP06.dgn
 WILLIAMSM AT WILLIAMSM