



042897

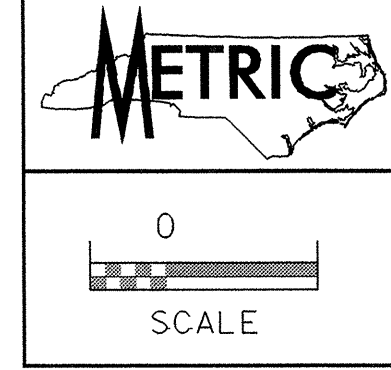

NOTE:
ALL PROPOSED UTILITY WORK
SHOWN ON THIS SHEET WILL
BE DONE BY OTHERS

MATCHLINE STA 188+60 SEE SHEET UO-27

MATCHLINE STA 191+80 SEE SHEET UO-29

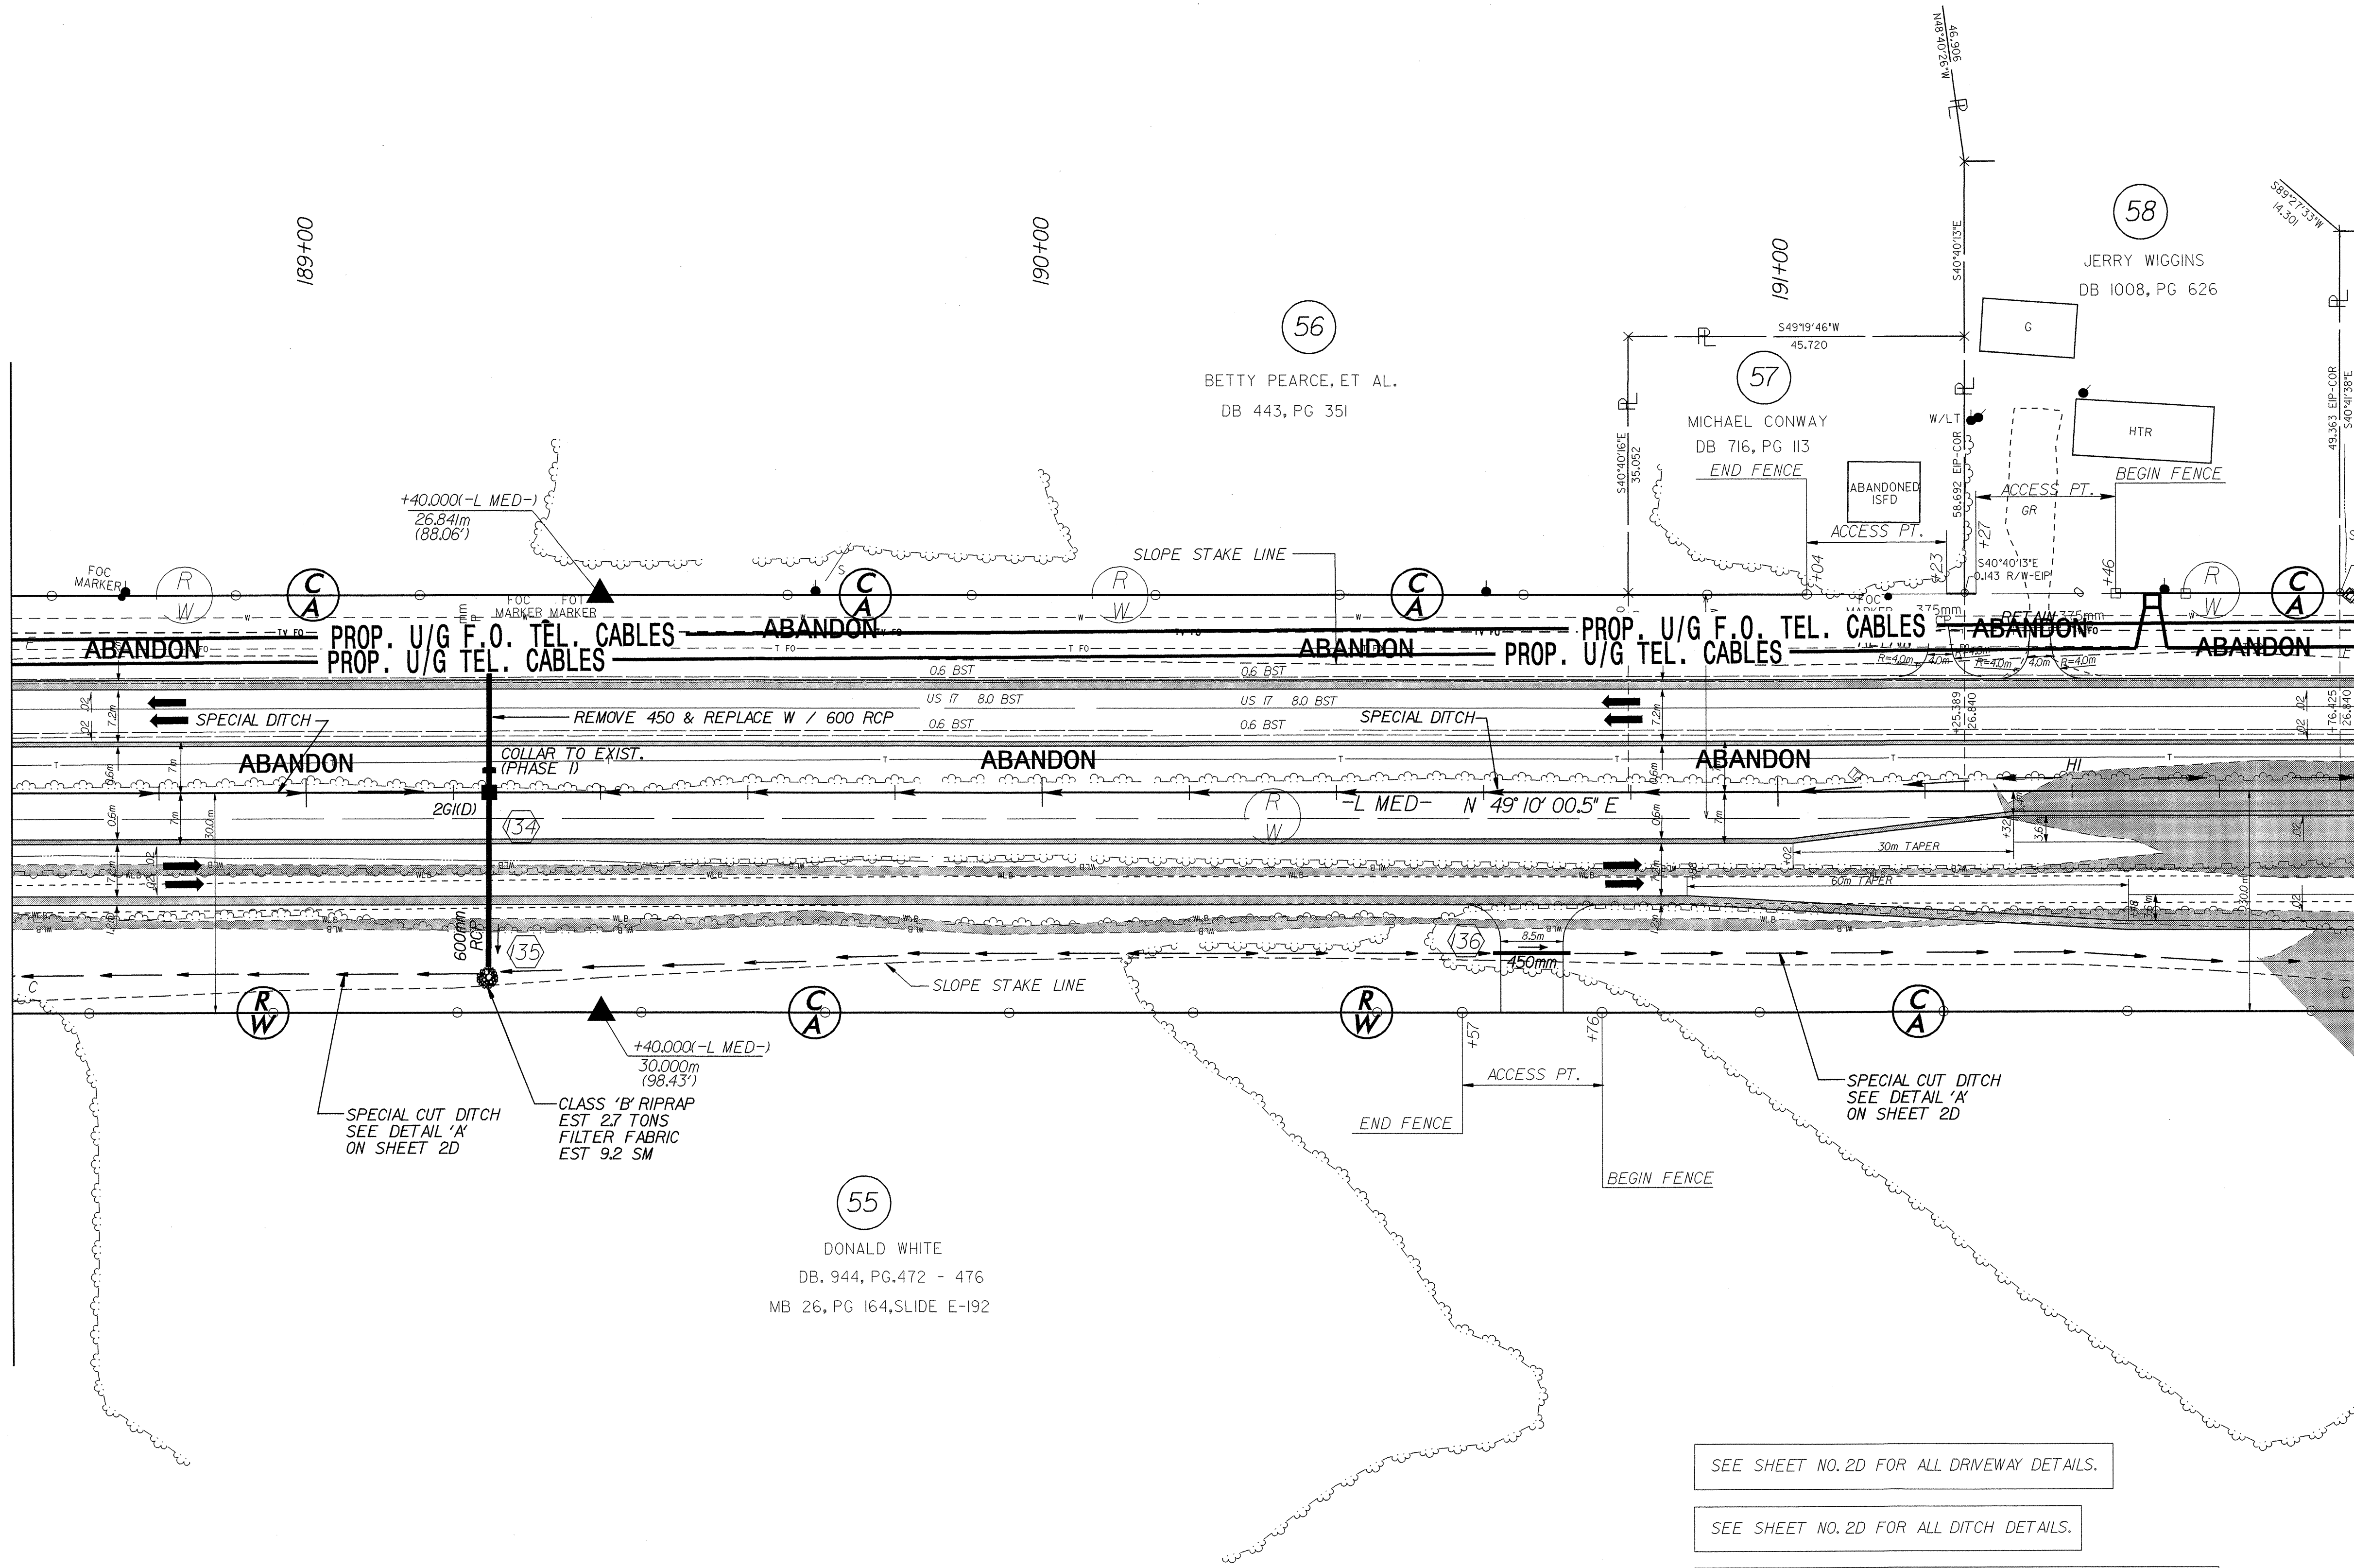

SEE SHEET NO. 2D FOR ALL DRIVEWAY DETAILS.

SEE SHEET NO. 2D FOR ALL DITCH DETAILS.

SEE SHEET NO. 6I FOR NBL & SBL GRADES AND PROFILES AND ALL DITCH GRADES AND PROFILES.