


UTILITIES BY OTHERS

NOTE:
ALL PROPOSED UTILITY WORK
SHOWN ON THIS SHEET WILL
BE DONE BY OTHERS

MATCHLINE STA 185 + 40 SEE SHEET UO-26

MATCHLINE STA 188 + 60 SEE SHEET UO-28

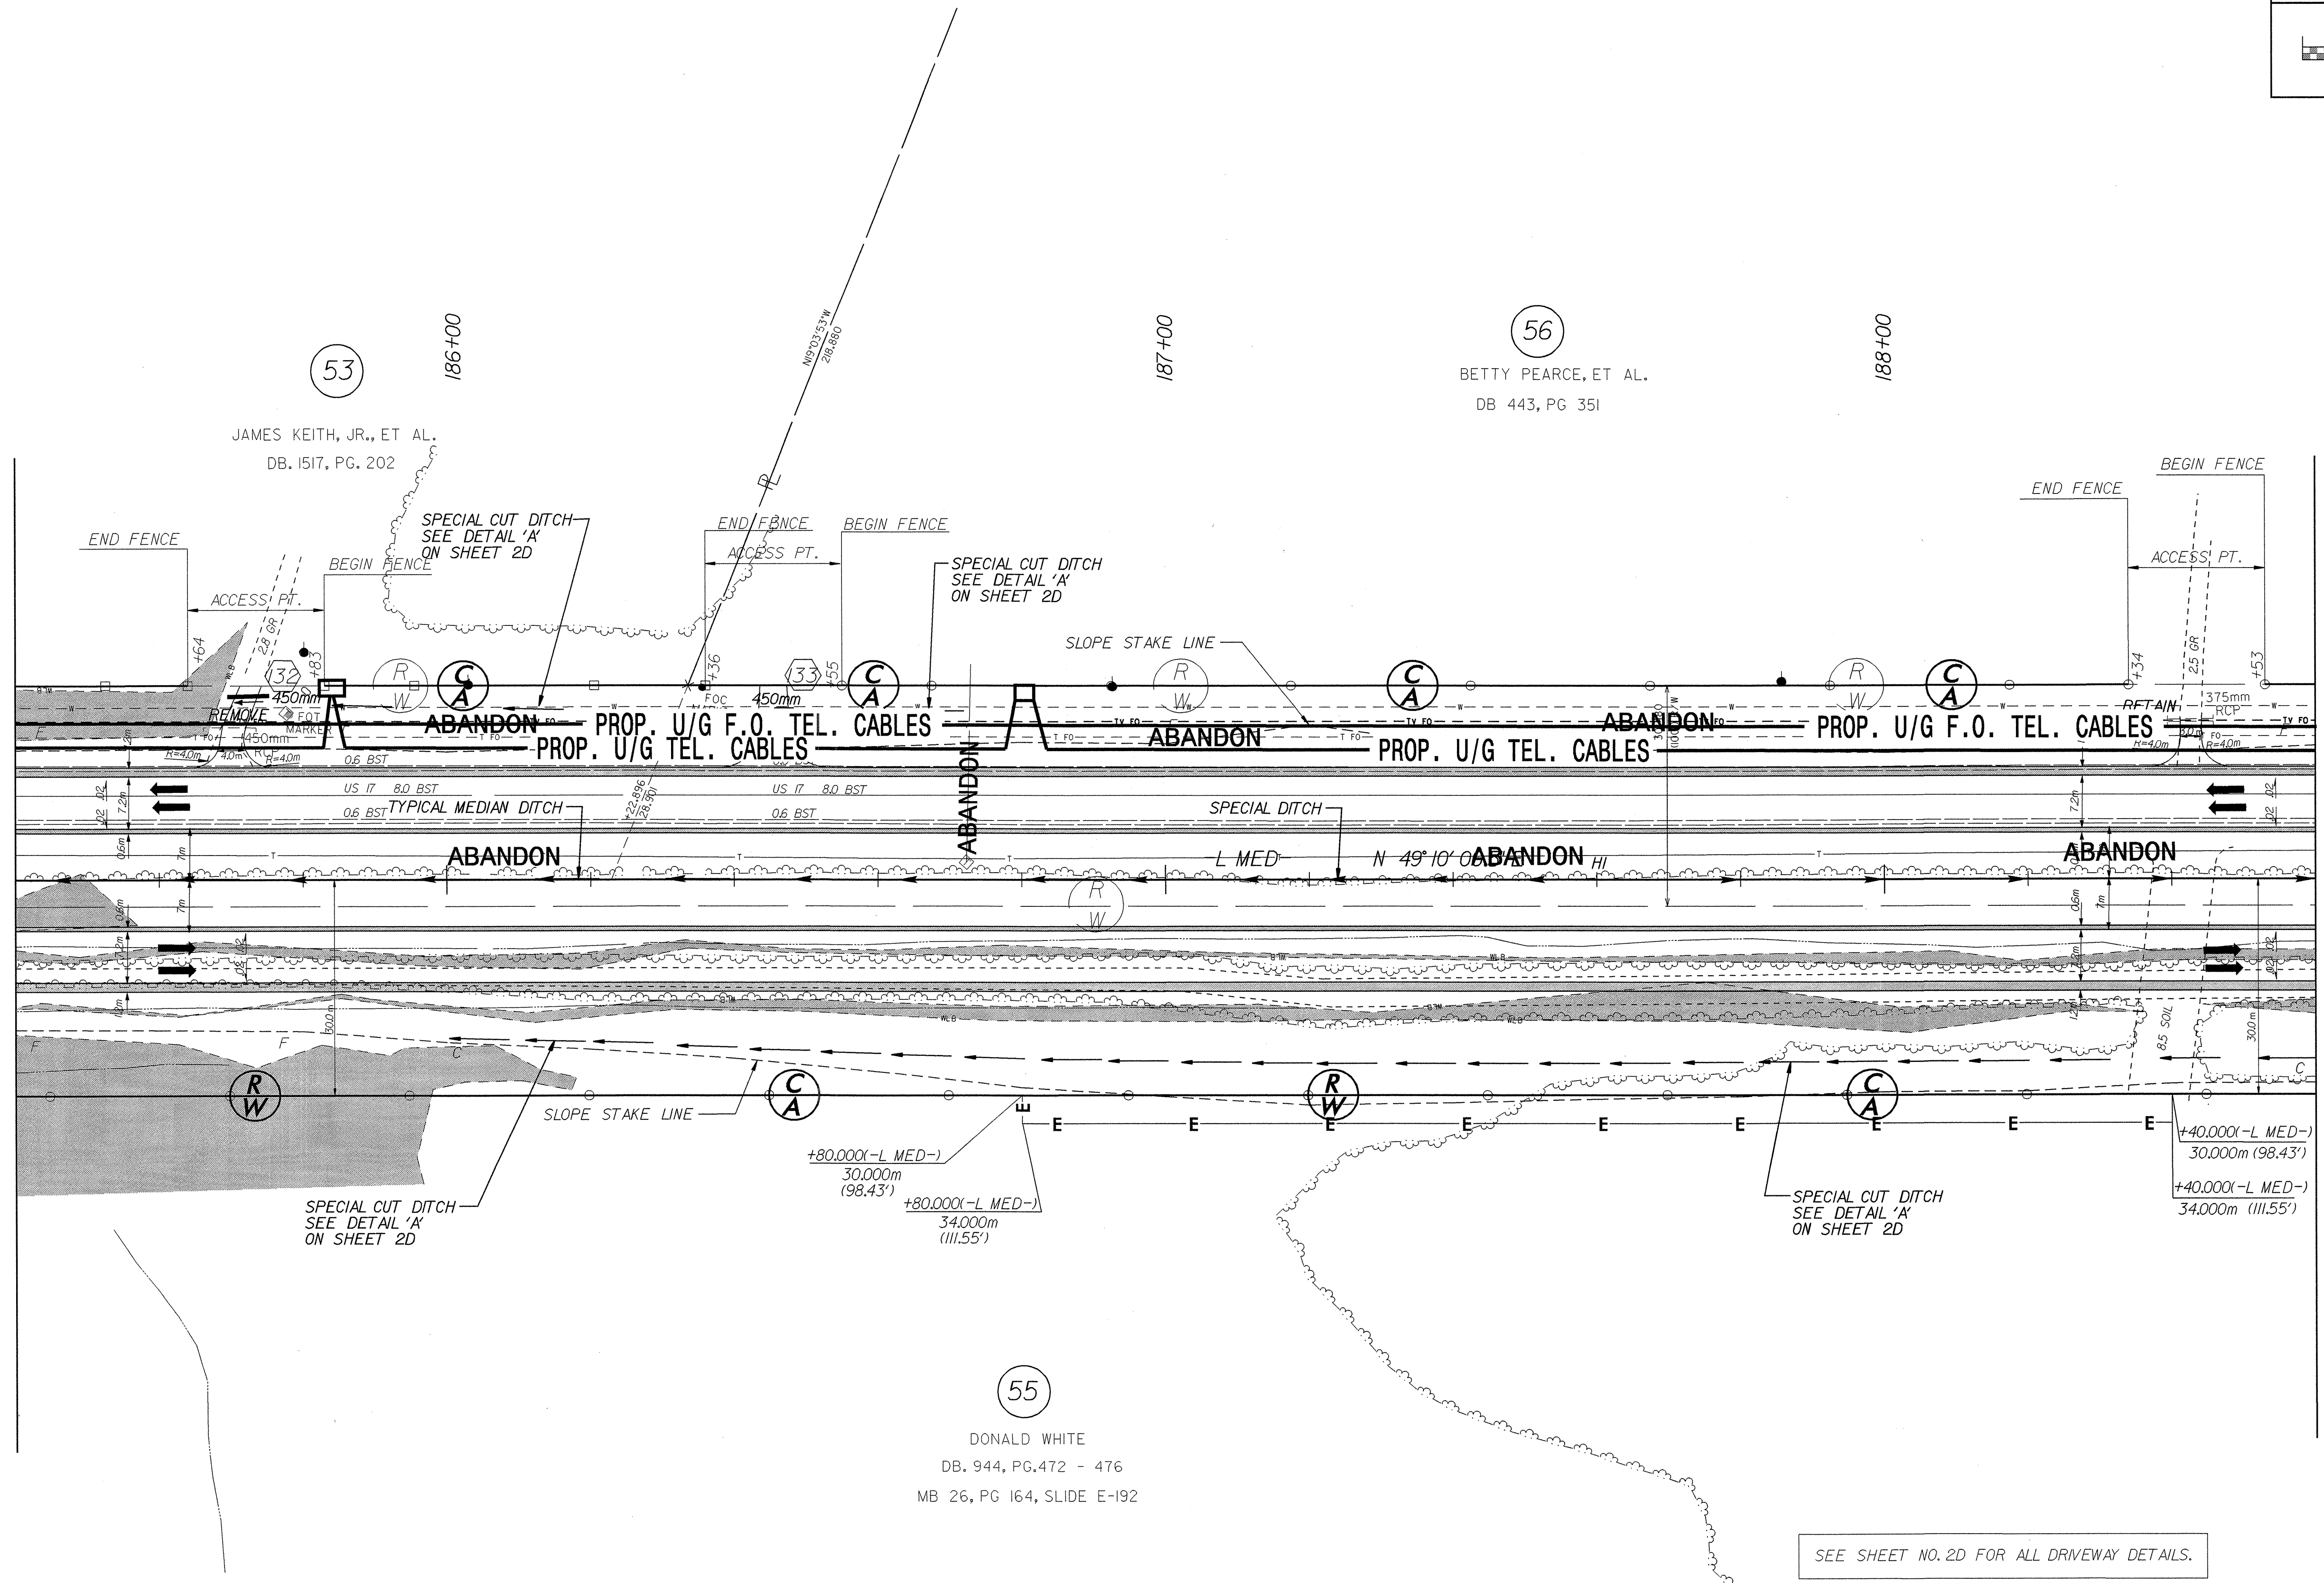

55
DONALD WHITE
DB, 944, PG.472 - 476
MB 26, PG 164, SLIDE E-192

SEE SHEET NO. 2D FOR ALL DRIVEWAY DETAILS.

SEE SHEET NO. 2D FOR ALL DITCH DETAILS.

SEE SHEET NO. 60 FOR NBL & SBL GRADES AND PROFILES
AND ALL DITCH GRADES AND PROFILES.

29-OCT-2003 14:42 R:\projects\2514\Drawings\U0\U0-27.dgn