


UTILITIES BY OTHERS

NOTE: ALL PROPOSED UTILITY WORK SHOWN ON THIS SHEET WILL BE DONE BY OTHERS

042557

MATCHLINE STA 171+80 SEE SHEET UO-22

MATCHLINE STA 175+20 SEE SHEET UO-24

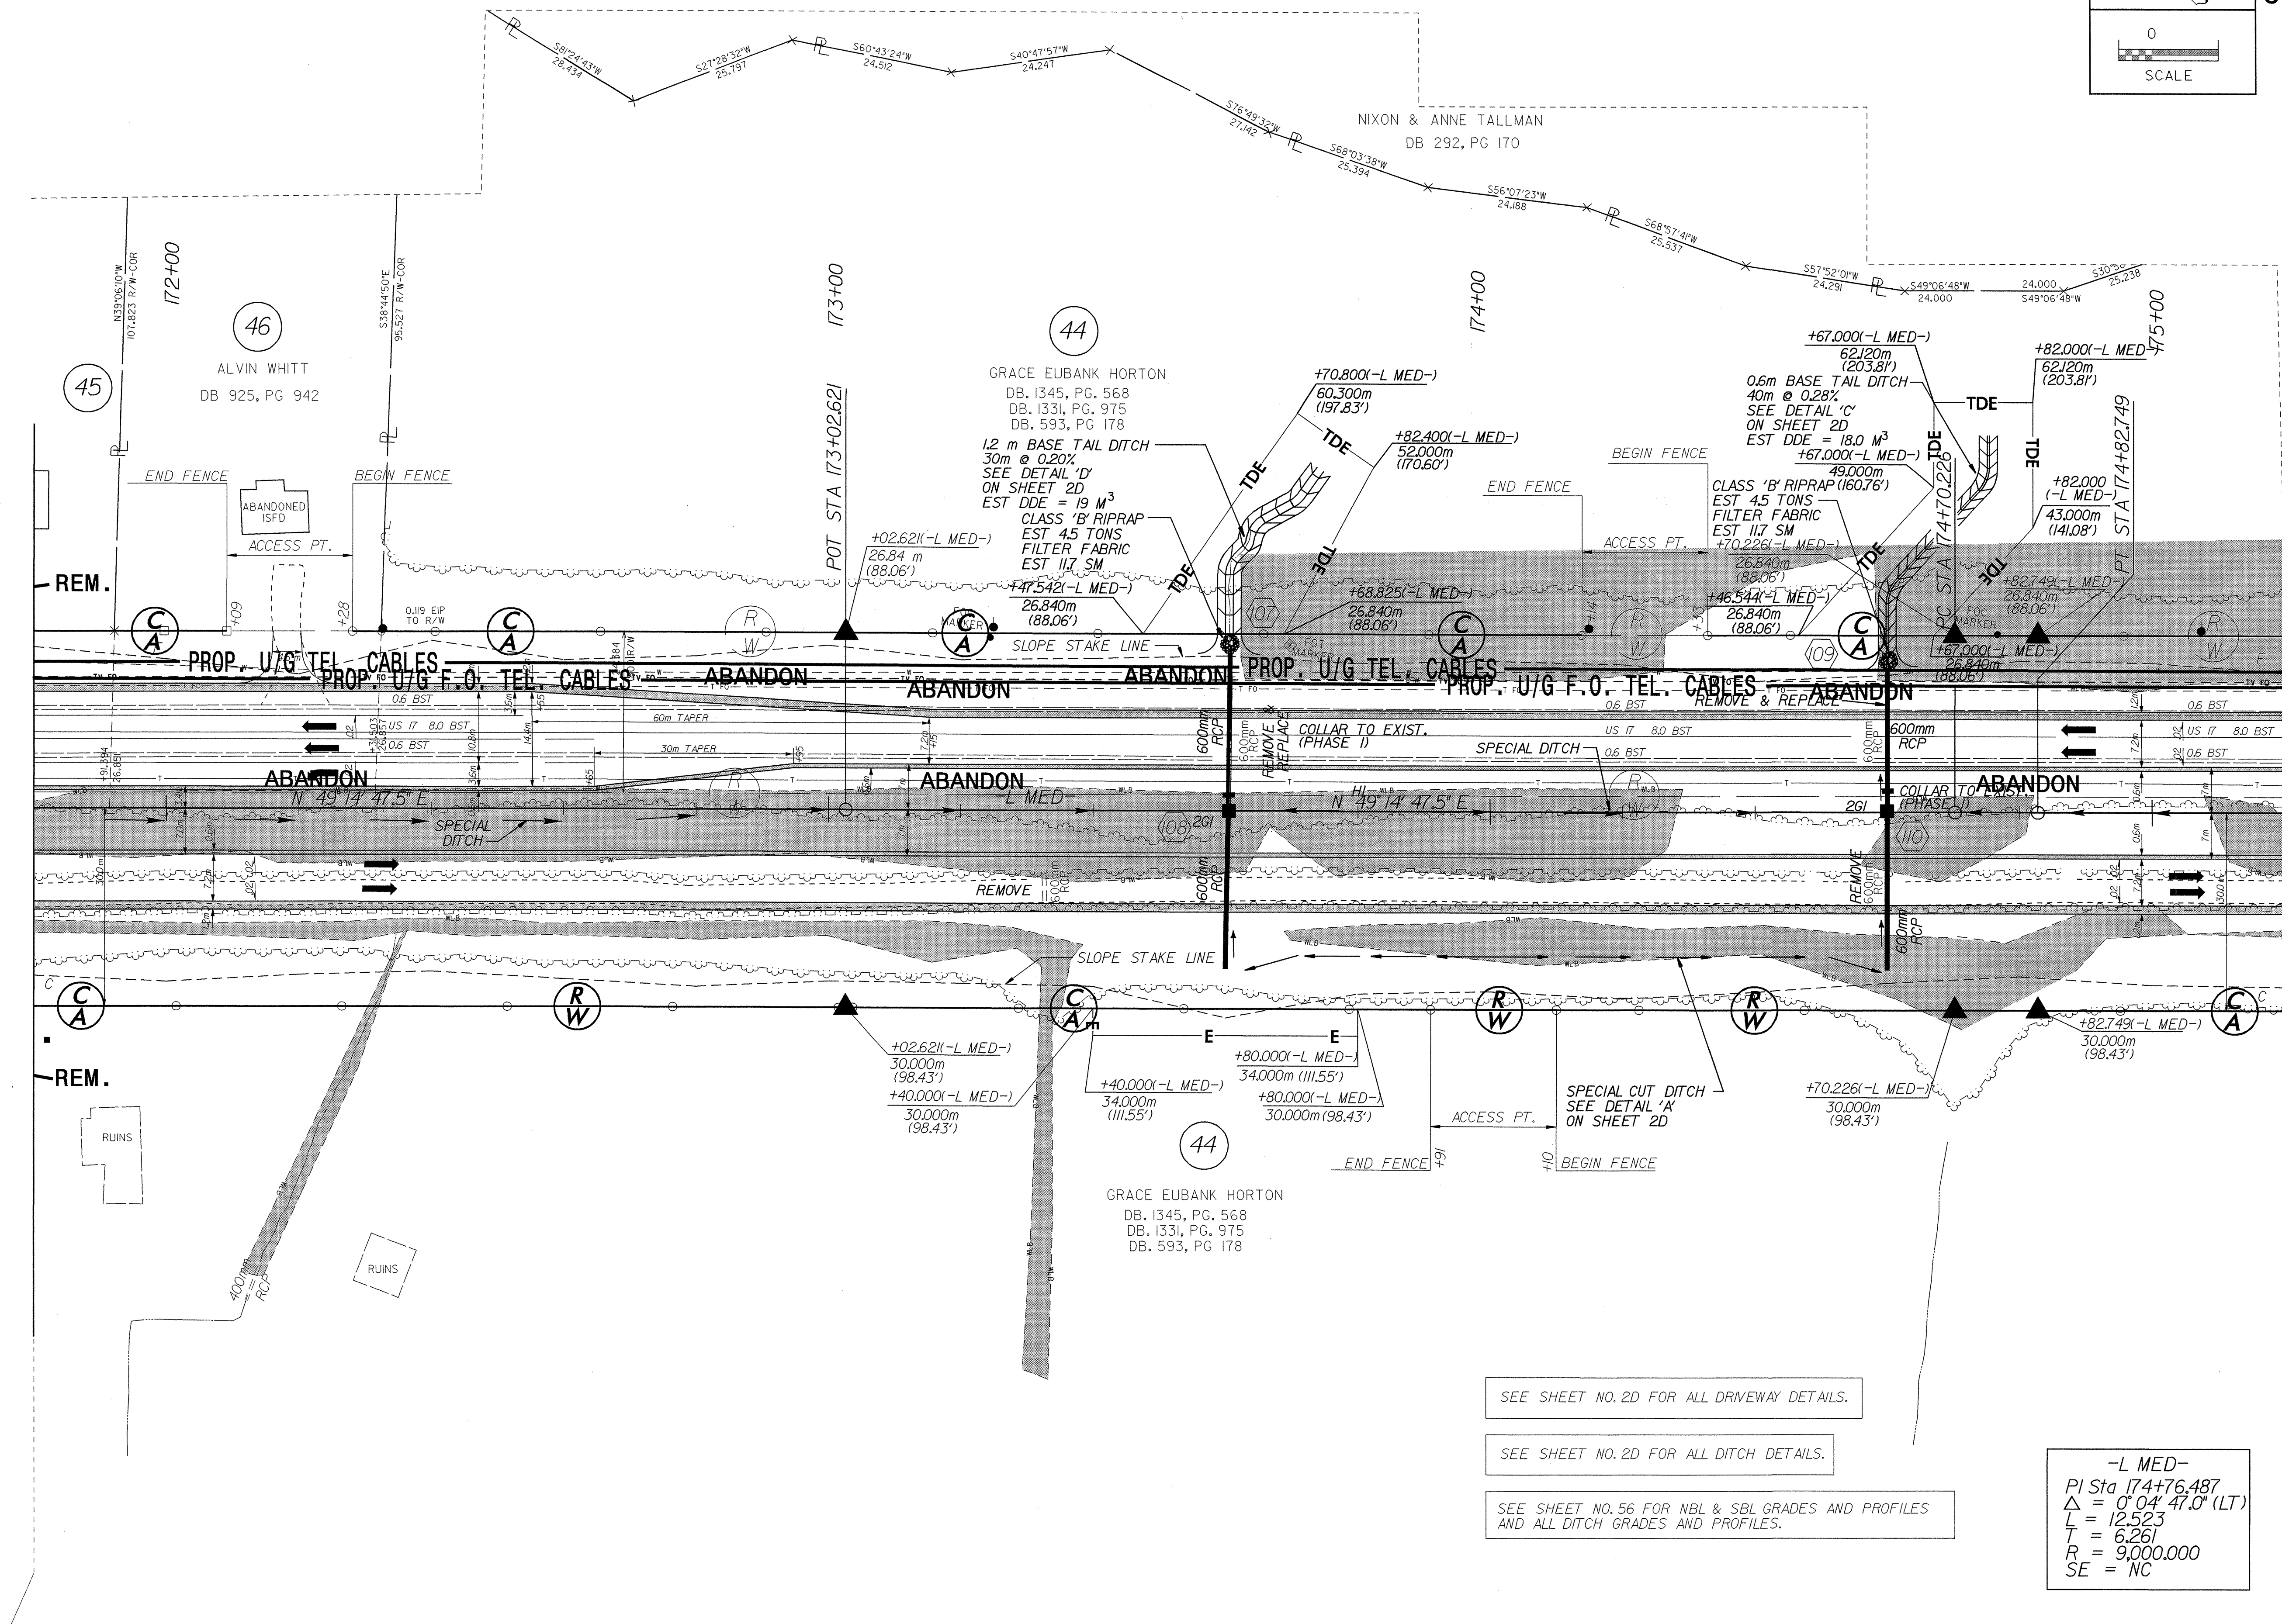

SEE SHEET NO. 2D FOR ALL DRIVEWAY DETAILS.

SEE SHEET NO. 2D FOR ALL DITCH DETAILS.

SEE SHEET NO. 56 FOR NBL & SBL GRADES AND PROFILES AND ALL DITCH GRADES AND PROFILES.

-L MED-
PI Sta 174+76.487
Δ = 0° 04' 47.0" (LT)
L = 12.523
R = 6.261
T = 9,000.000
SE = NC

RA\1121141.dwg 29-OCT-2003 16:47
bbm\garm...
2514A-ROY_PSH_26.UO_23.dgn