


NOTE:
 ALL PROPOSED UTILITY WORK
 SHOWN ON THIS SHEET WILL
 BE DONE BY OTHERS

MATCHLINE STA 161+60 SEE SHEET UO-19

MATCHLINE STA 165+00 SEE SHEET UO-21

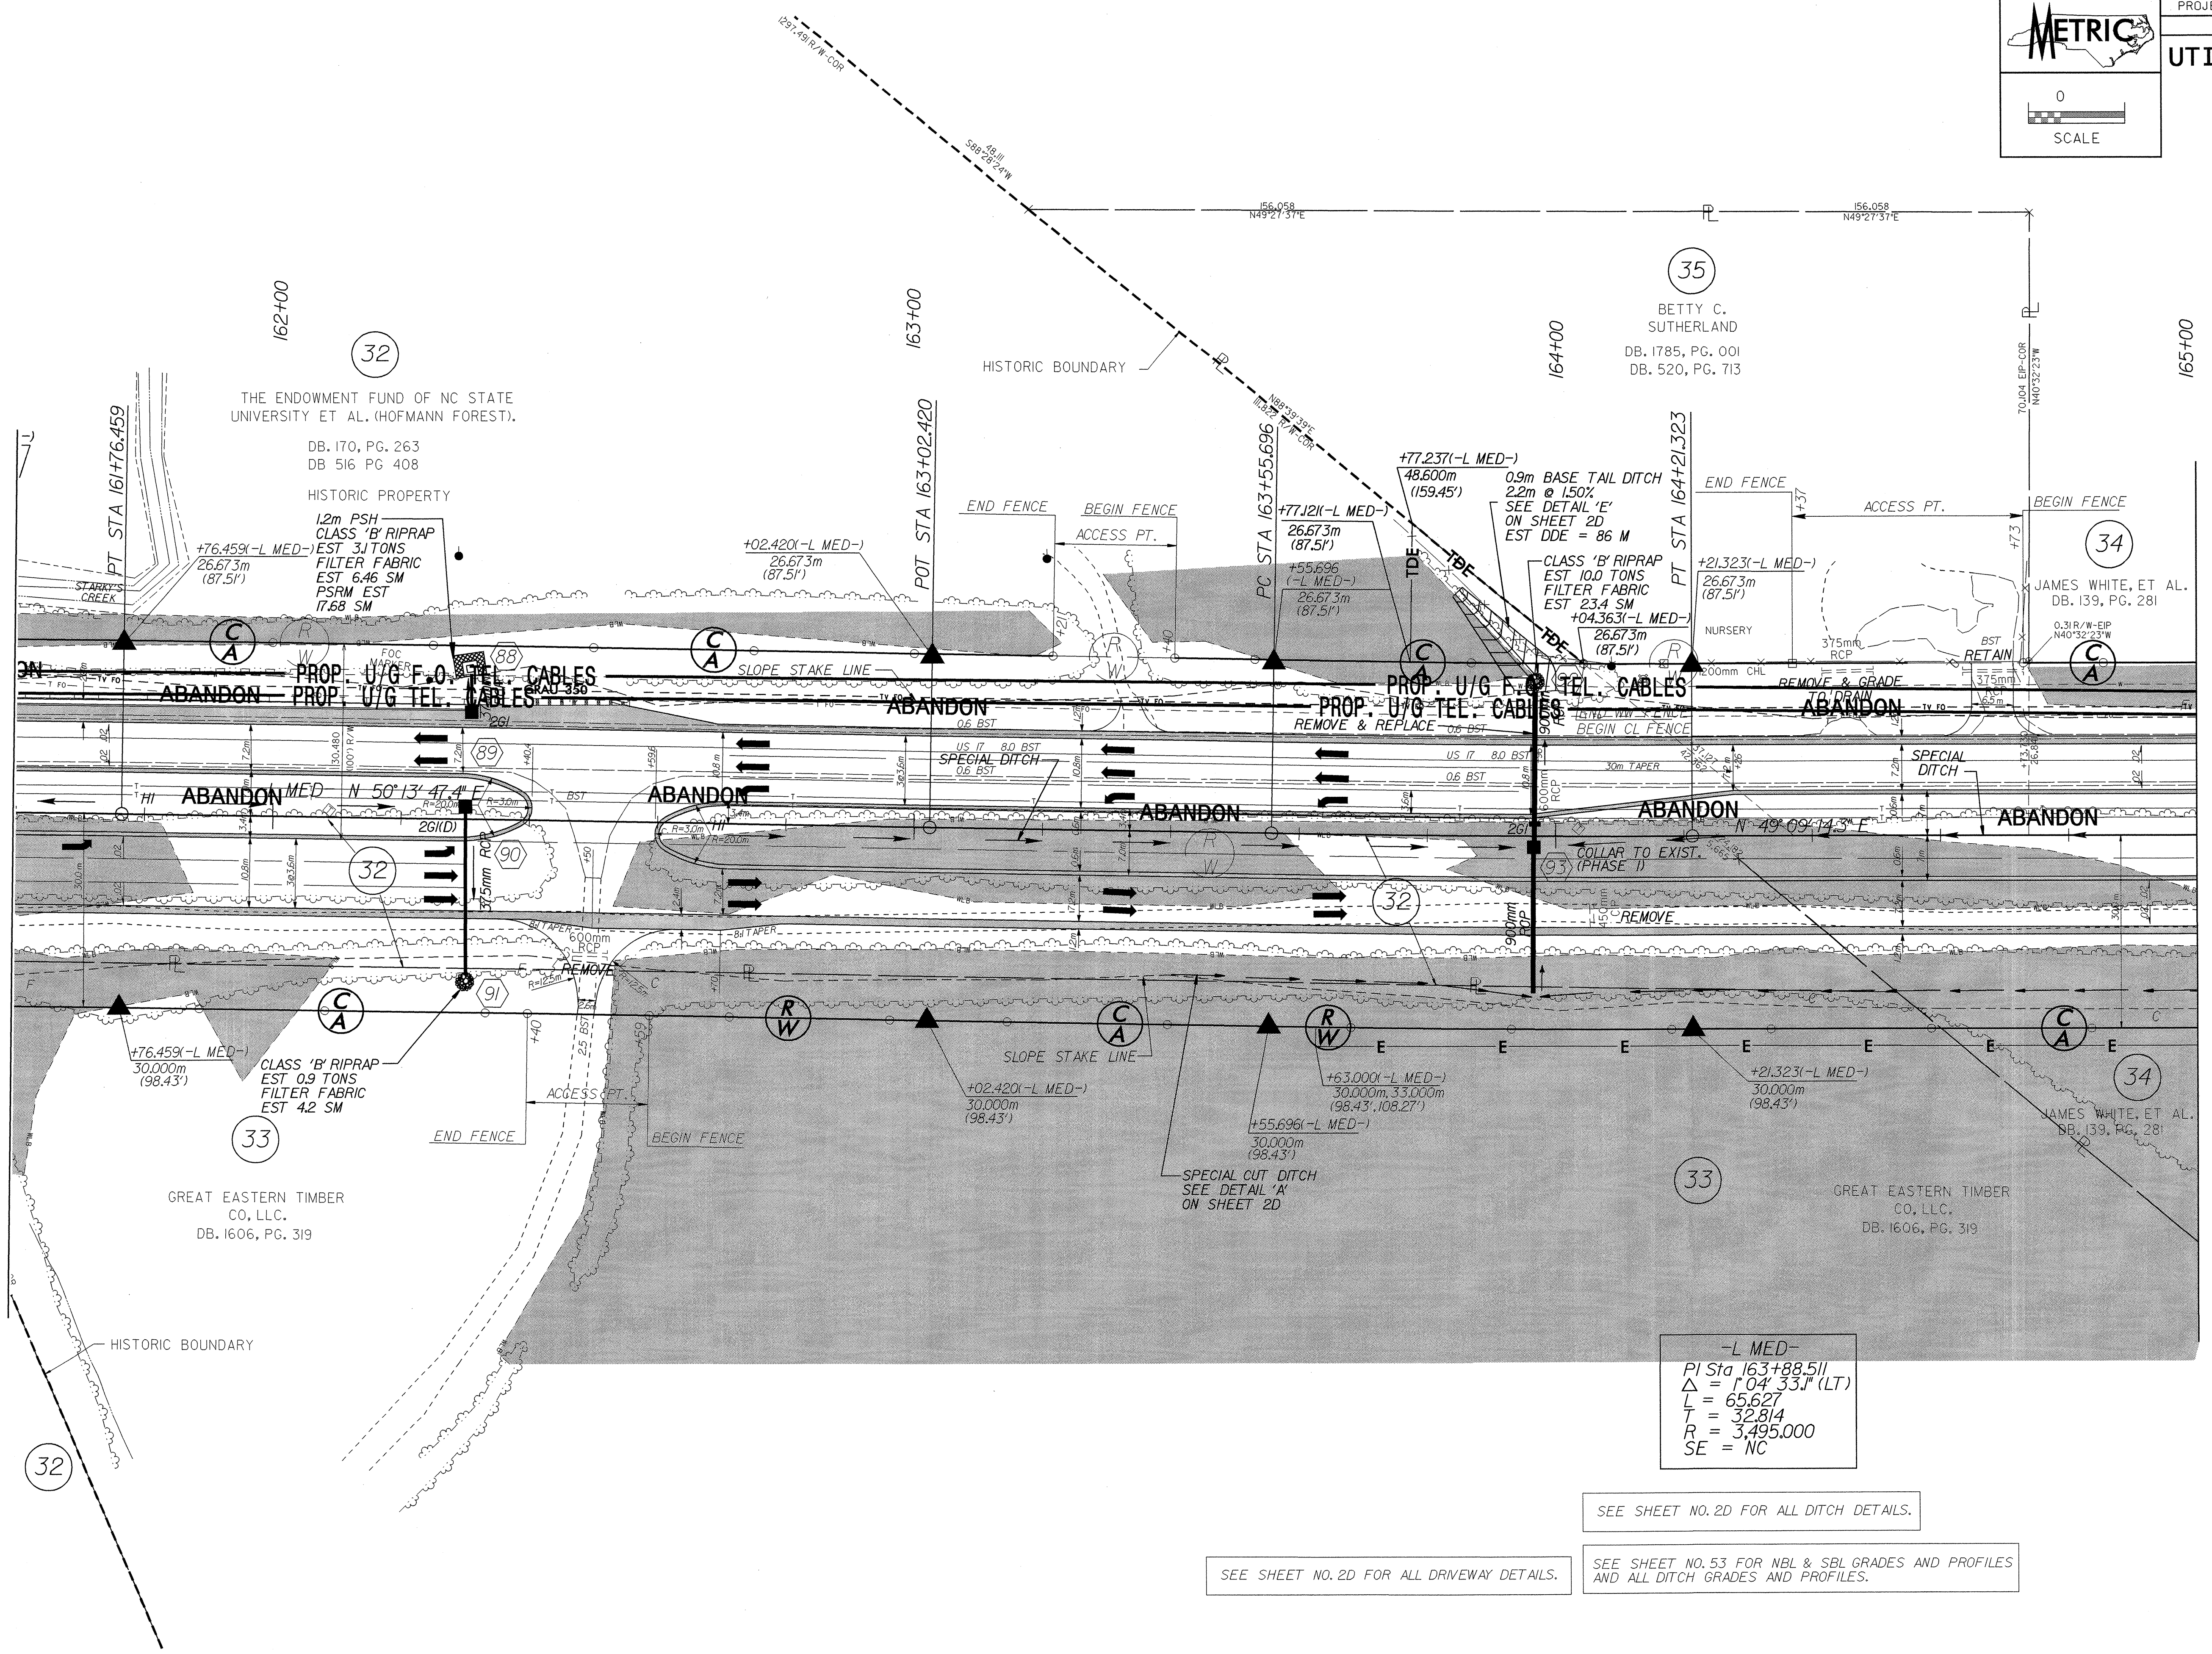

-L MED-
 PI Sta 163+88.511
 $\Delta = 1^{\circ}04'33''$ (LT)
 L = 65.627
 T = 32.814
 R = 3,495.000
 SE = NC

SEE SHEET NO. 2D FOR ALL DITCH DETAILS.

SEE SHEET NO. 2D FOR ALL DRIVEWAY DETAILS.

SEE SHEET NO. 53 FOR NBL & SBL GRADES AND PROFILES AND ALL DITCH GRADES AND PROFILES.