





UTILITIES BY OTHERS

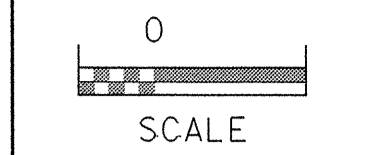

NOTE:
ALL PROPOSED UTILITY WORK
SHOWN ON THIS SHEET WILL
BE DONE BY OTHERS

MATCHLINE STA 121 + 80 SEE SHEET UO-7

MATCHLINE STA 125 + 20 SEE SHEET UO-9

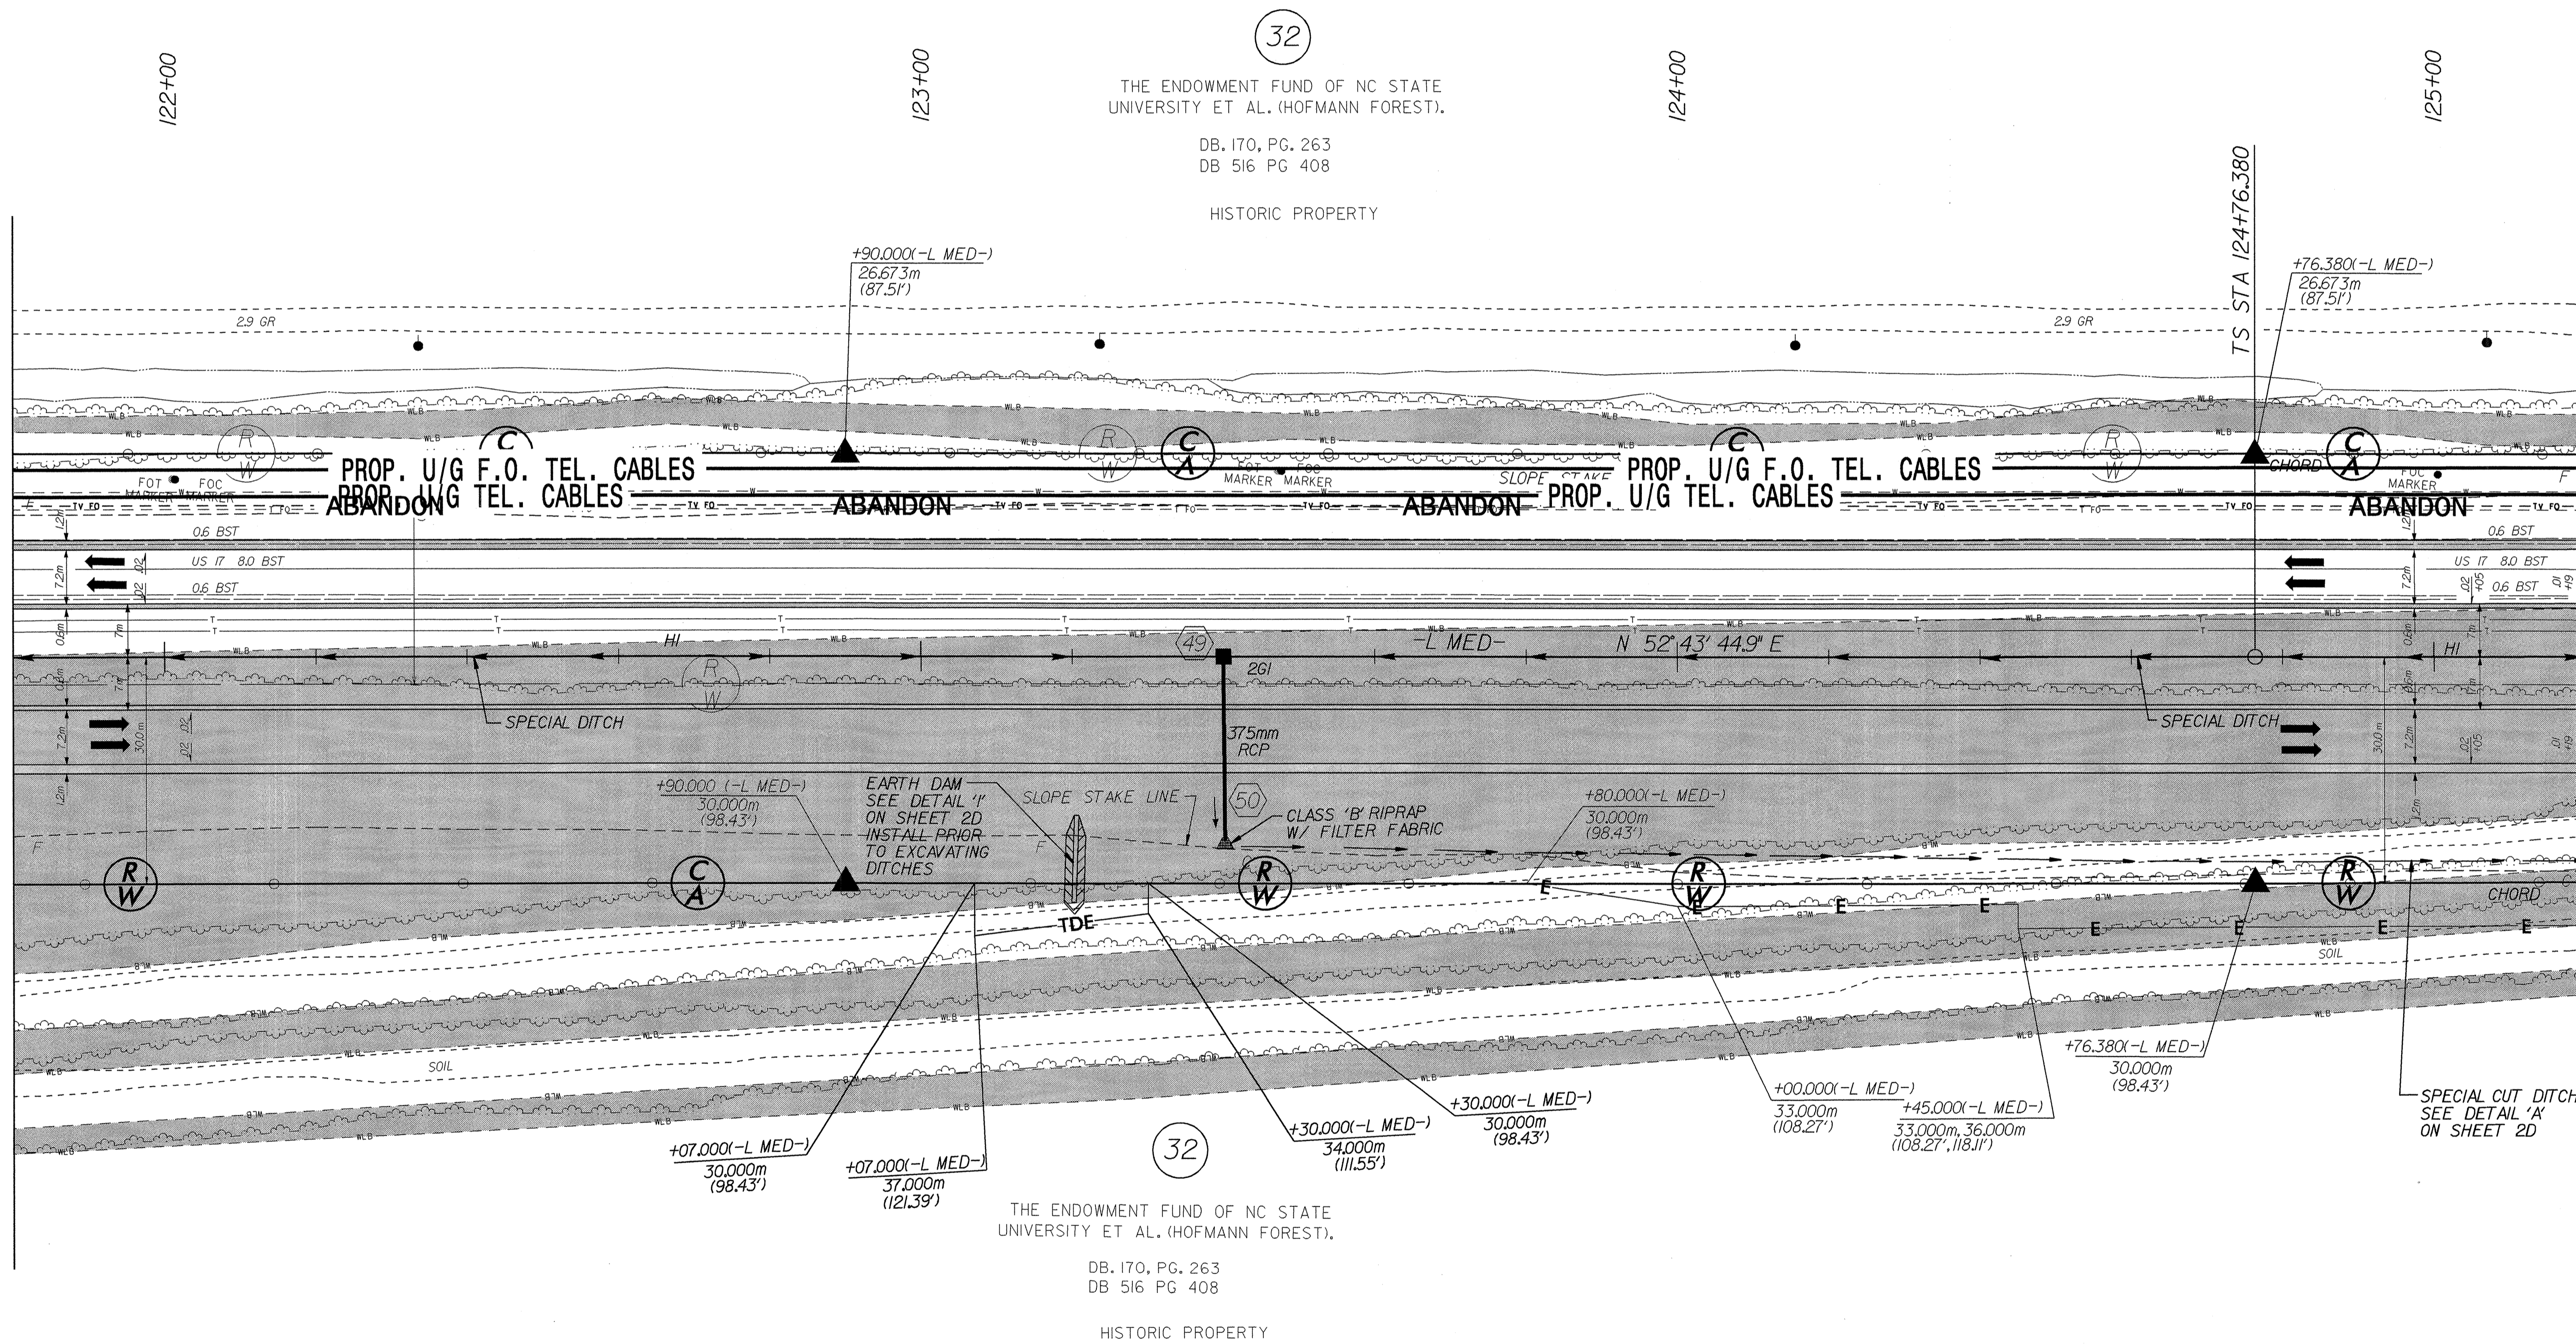

(32)
THE ENDOWMENT FUND OF NC STATE
UNIVERSITY ET AL. (HOFMANN FOREST).
DB. 170, PG. 263
DB 516 PG 408
HISTORIC PROPERTY

(32)
THE ENDOWMENT FUND OF NC STATE
UNIVERSITY ET AL. (HOFMANN FOREST).
DB. 170, PG. 263
DB 516 PG 408
HISTORIC PROPERTY

-L MED-		
Pls Sta 125+33.047	Pls Sta 125+87.295	Pls Sta 126+41.543
$\theta_s = 1^{\circ} 06' 24.7''$	$\Delta = 1^{\circ} 20' 59.3''$ (LT)	$\theta_s = 1^{\circ} 06' 24.7''$
$L_s = 85,000$	$L = 51,829$	$L_s = 85,000$
$LT = 56,668$	$T = 25,915$	$LT = 56,668$
$ST = 28,334$	$R = 2,200,000$	$ST = 28,334$
	$SE = 0.02$	

SEE SHEET NO. 2D FOR ALL DRIVEWAY DETAILS.

SEE SHEET NO. 2D FOR ALL DITCH DETAILS.

SEE SHEET NO. 4I FOR NBL & SBL GRADES AND PROFILES AND ALL DITCH GRADES AND PROFILES.