

METRIC

PROJECT REFERENCE NO. **R-2514A** SHEET NO. **UC-16**

DESIGNED BY: **ARK**

DRAWN BY: **ARK**

CHECKED BY: **GYS**

APPROVED BY: **GYS**

REVISED BY:

NORTH CAROLINA DEPARTMENT OF TRANSPORTATION


DESIGN SERVICES UNIT
PHONE: (919) 250-4128
FAX: (919) 250-4119

UTILITY CONSTRUCTION PLANS ONLY

0
SCALE

023948
11-4-03
GREG Y. STEVENS
ENGINEER

UTILITY CONSTRUCTION

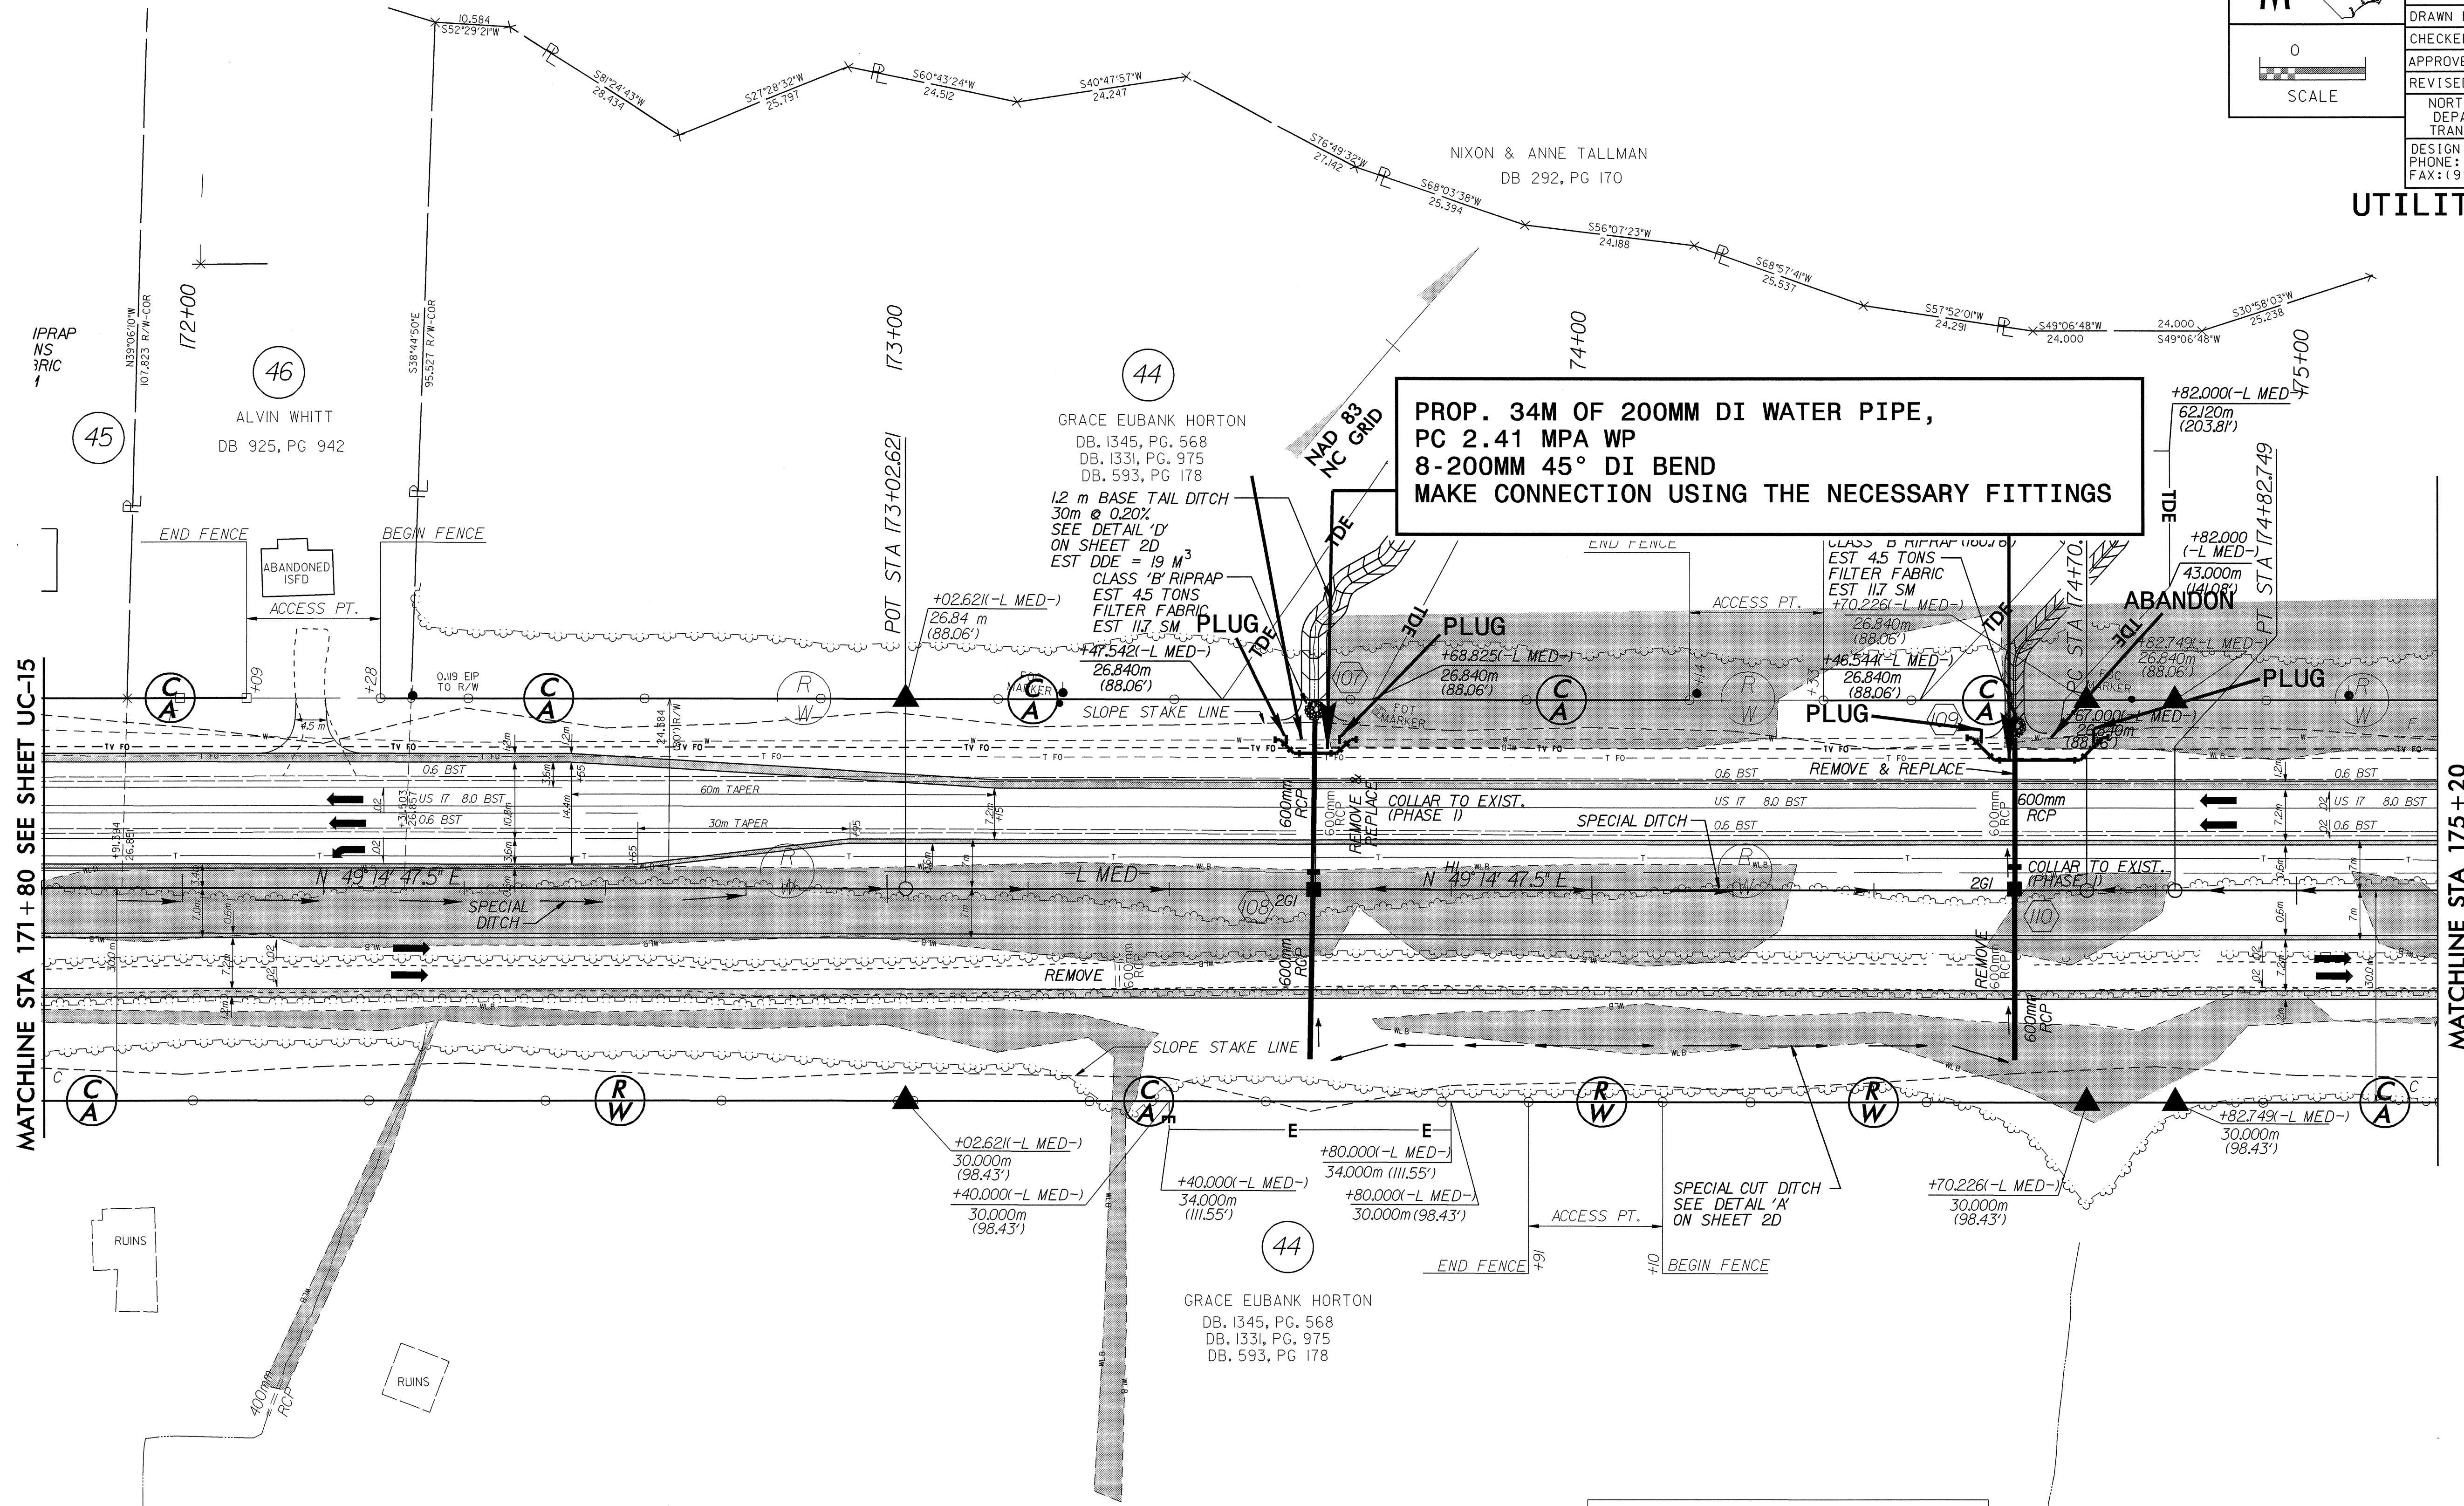

**PROP. 34M OF 200MM DI WATER PIPE,
PC 2.41 MPA WP
8-200MM 45° DI BEND
MAKE CONNECTION USING THE NECESSARY FITTINGS**

MATCHLINE STA 171 + 80 SEE SHEET UC-15

MATCHLINE STA 175 + 20

SEE SHEET NO. 2D FOR ALL DRIVEWAY DETAILS.

SEE SHEET NO. 2D FOR ALL DITCH DETAILS.

SEE SHEET NO. 56 FOR NBL & SBL GRADES AND PROFILES AND ALL DITCH GRADES AND PROFILES.

-L MED-
PI Sta 174+76.487
 $\Delta = 0^{\circ} 04' 47.0''$ (LT)
L = 125.23
T = 6.26
R = 9,000.000
SE = NC

A:1+10,000
INSTRUCTION

DATE: NOV 2003, 07:47 AM, ARK, PSH, RES, CUT, EDD, GIN