
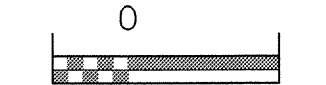
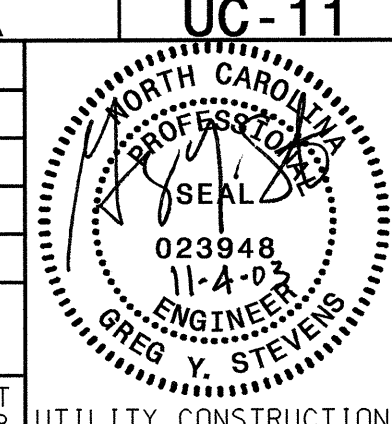
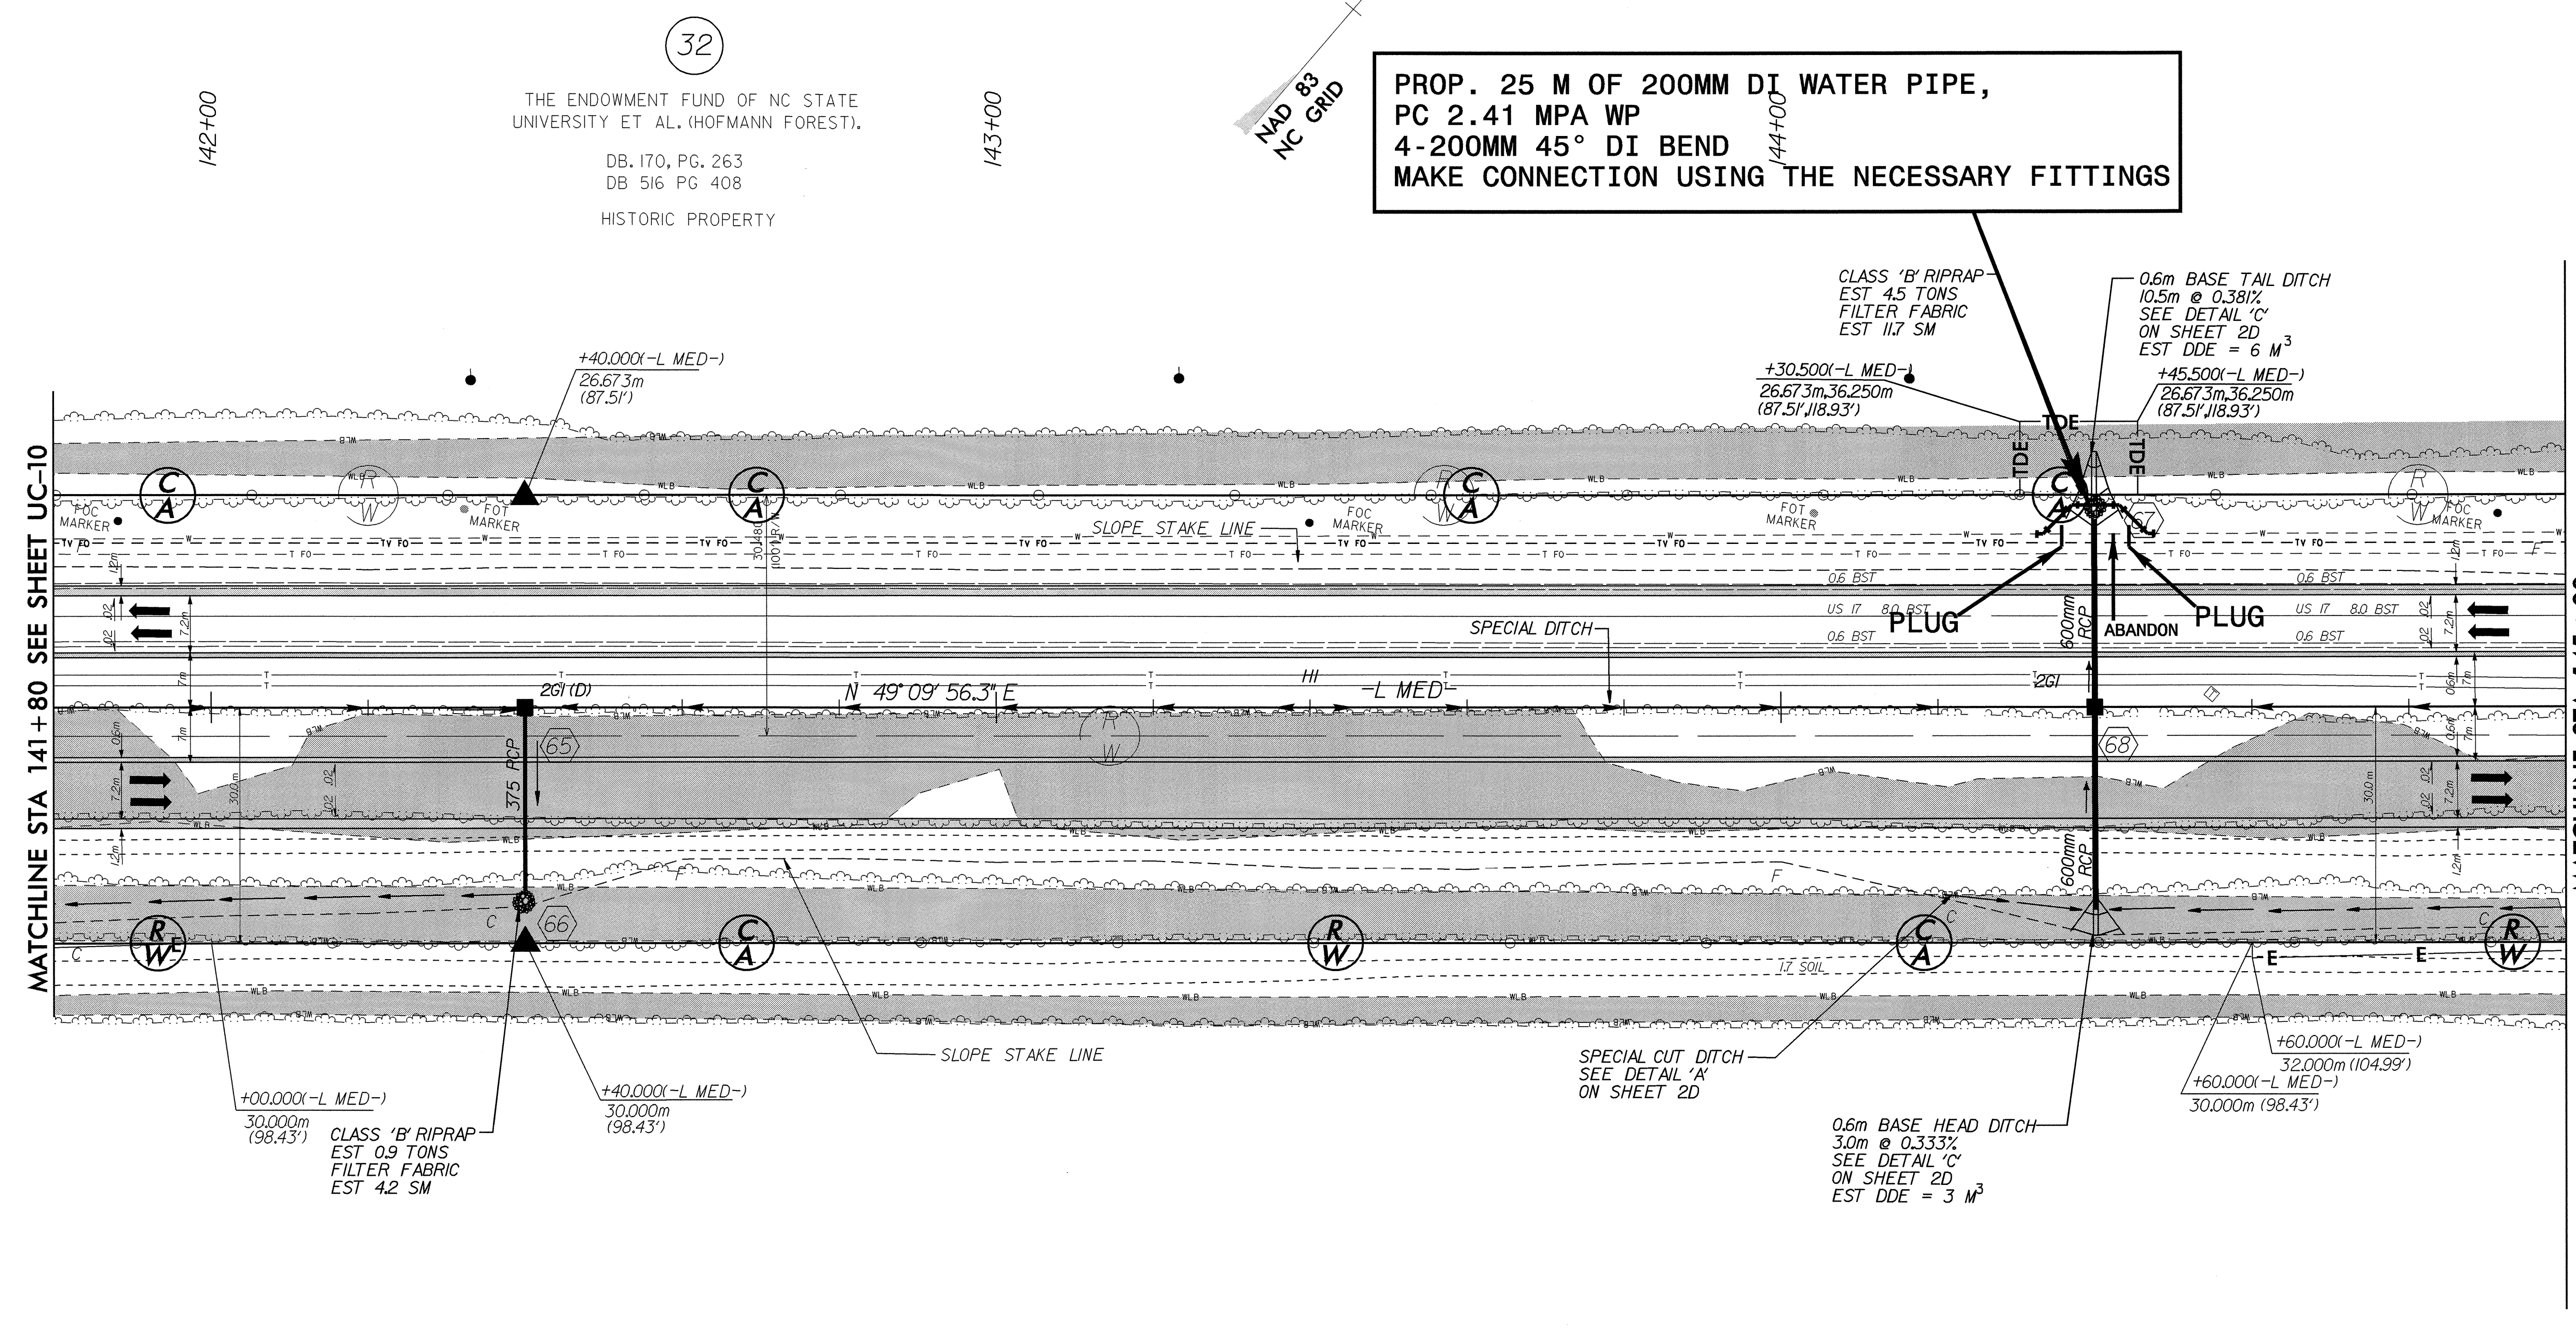


04/25/03

  SCALE	PROJECT REFERENCE NO.	SHEET NO.
	R-2514A	UC-11
DESIGNED BY: ARK		
DRAWN BY: GYS		
CHECKED BY: GYS		
APPROVED BY: GYS		
REVISED:	NORTH CAROLINA DEPARTMENT OF TRANSPORTATION DESIGN SERVICES UNIT PHONE: (919) 250-4128 FAX: (919) 250-4119	
UTILITY CONSTRUCTION		



**PROP. 25 M OF 200MM DI WATER PIPE,  
PC 2.41 MPA WP  
4-200MM 45° DI BEND  
MAKE CONNECTION USING THE NECESSARY FITTINGS**

R/W REV.

MATCHLINE STA 141 + 80 SEE SHEET UC-10

MATCHLINE STA 145 + 00

32

32

THE ENDOWMENT FUND OF NC STATE UNIVERSITY ET AL. (HOFMANN FOREST).  
DB. 170, PG. 263  
DB 516 PG 408  
HISTORIC PROPERTY

THE ENDOWMENT FUND OF NC STATE UNIVERSITY ET AL. (HOFMANN FOREST).  
DB. 170, PG. 263  
DB 516 PG 408  
HISTORIC PROPERTY

SEE SHEET NO. 2D FOR ALL DRIVEWAY DETAILS.

SEE SHEET NO. 2D FOR ALL DITCH DETAILS.

SEE SHEET NO. 47 FOR NBL & SBL GRADES AND PROFILES AND ALL DITCH GRADES AND PROFILES.

R:\Utility\2003\0425\042514A.RD\PSH-17\_UC-11.dgn