



6/10/09  
04257

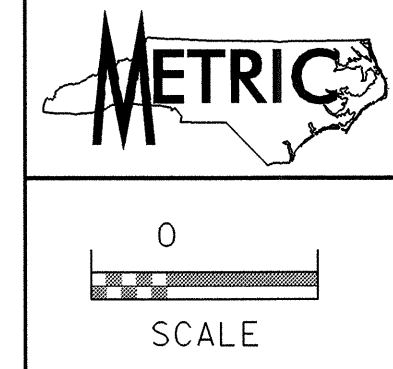

PROJECT REFERENCE NO. <b>R-2514A</b>	SHEET NO. <b>UC-9</b>
DESIGNED BY: <b>ARK</b>	
DRAWN BY: <b>ARK</b>	
CHECKED BY: <b>GYS</b>	
APPROVED BY: <b>GYS</b>	
REVISED:	
NORTH CAROLINA DEPARTMENT OF TRANSPORTATION DESIGN SERVICES UNIT PHONE: (919)250-4128 FAX: (919)250-4119	
<b>UTILITY CONSTRUCTION</b>	

**PROP. 15.5M OF 200MM DI WATER PIPE,  
 PC 2.41 MPA WP  
 4-200MM 45° DI BEND  
 MAKE CONNECTION USING THE NECESSARY FITTINGS**

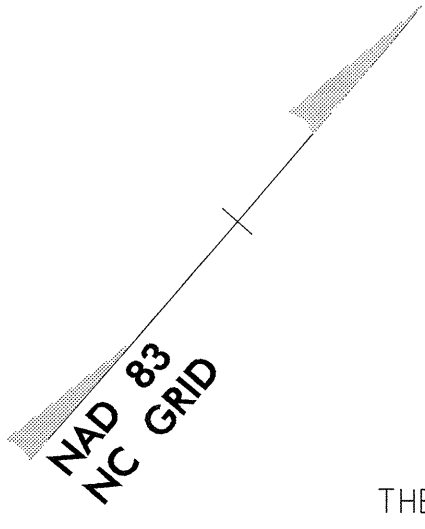


32

THE ENDOWMENT FUND OF NC STATE UNIVERSITY ET AL. (HOFMANN FOREST).

DB. 170, PG. 263  
DB. 516 PG. 408

HISTORIC PROPERTY

137+00

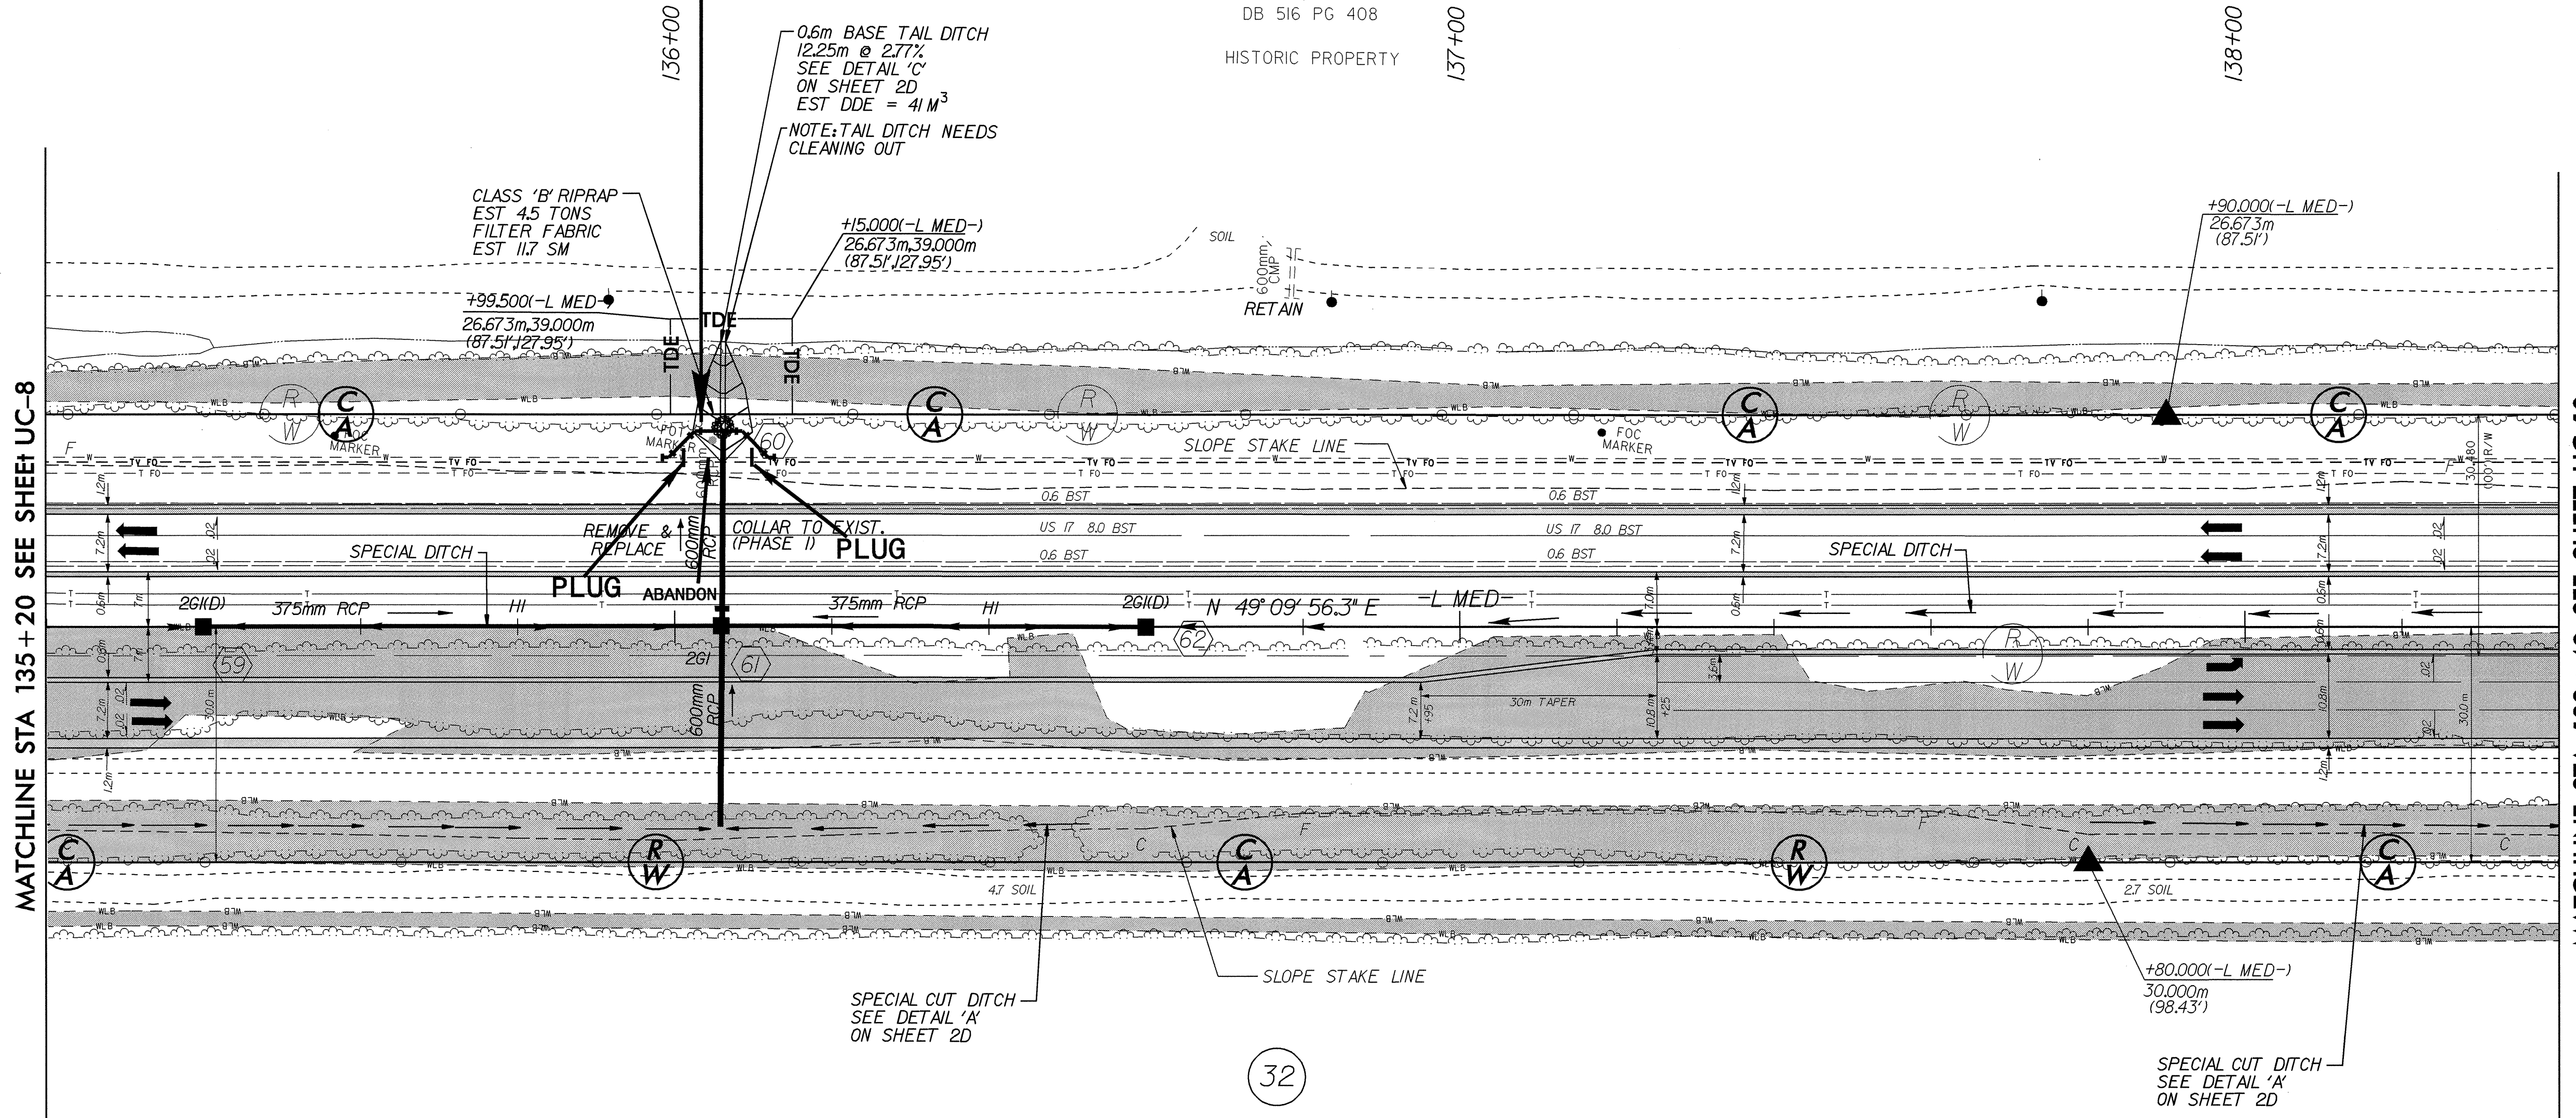

MATCHLINE STA 135+20 SEE SHEET UC-8

MATCHLINE STA 138+40 SEE SHEET UC-10

32

THE ENDOWMENT FUND OF NC STATE UNIVERSITY ET AL. (HOFMANN FOREST).

DB. 170, PG. 263  
DB. 516 PG. 408

HISTORIC PROPERTY

SEE SHEET NO. 2D FOR ALL DRIVEWAY DETAILS.

SEE SHEET NO. 2D FOR ALL DITCH DETAILS.

SEE SHEET NO. 45 FOR NBL & SBL GRADES AND PROFILES AND ALL DITCH GRADES AND PROFILES.

ILES

04-NV-2007-07-13  
R:\U\1148\2514A\2514A.RDY.PSH.15\_UC\_9.dgn