



NOTES:
 FOR SECTIONS, SEE "TYPICAL SECTIONS", SHEET 2 OF 2.
 FOR BARRIER RAIL REINFORCING STEEL AND DETAILS, SEE "CONCRETE BARRIER RAIL" SHEETS.

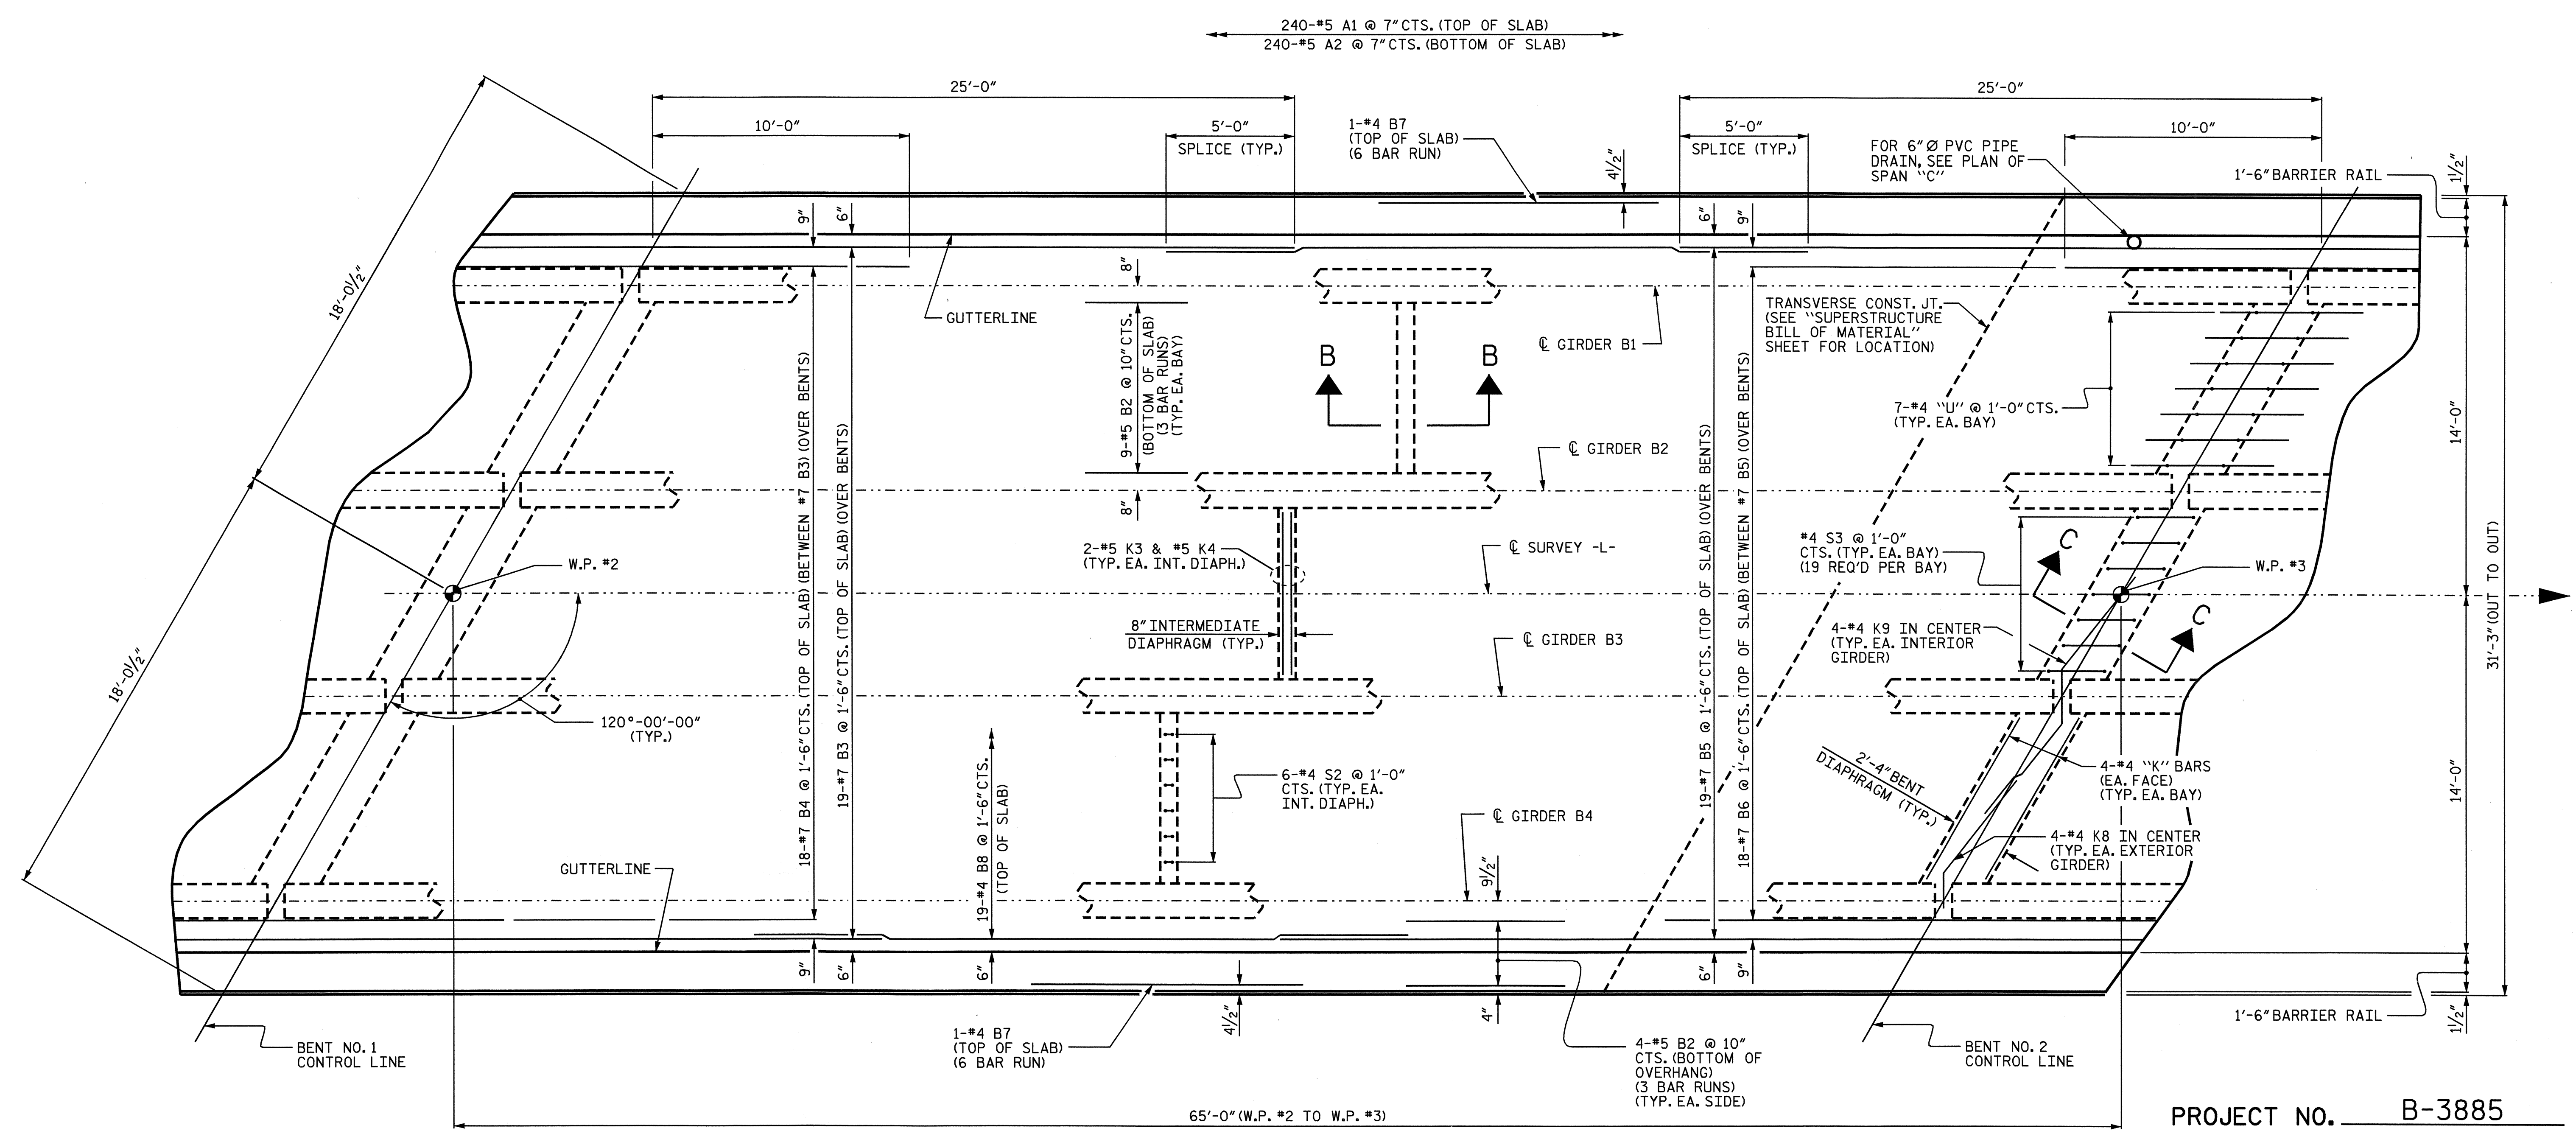

PLAN OF SPAN "B"

PROJECT NO. B-3885
 ORANGE COUNTY
 STATION: 17+75.00 -L-

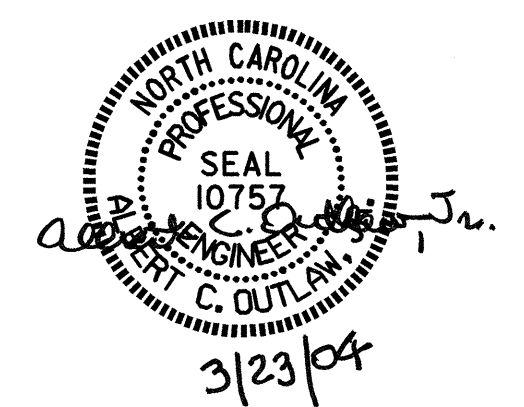

DRAWN BY: P.C. BREWER DATE: 5/30/03
 CHECKED BY: S.B. WILLIAMS DATE: 8/5/03

STATE OF NORTH CAROLINA DEPARTMENT OF TRANSPORTATION RALEIGH						SHEET NO. S-7
SUPERSTRUCTURE PLAN OF SPAN "B"						
REVISIONS						TOTAL SHEETS 33
NO.	BY:	DATE:	NO.	BY:	DATE:	
1			3			
2			4			