



BM #1 RR SPIKE SET IN 15" MAPLE
N 792860.0000 E 1923669.7000
-L- STA 16+32.39 (87.29'RT)
ELEV = 429.77'

-L-

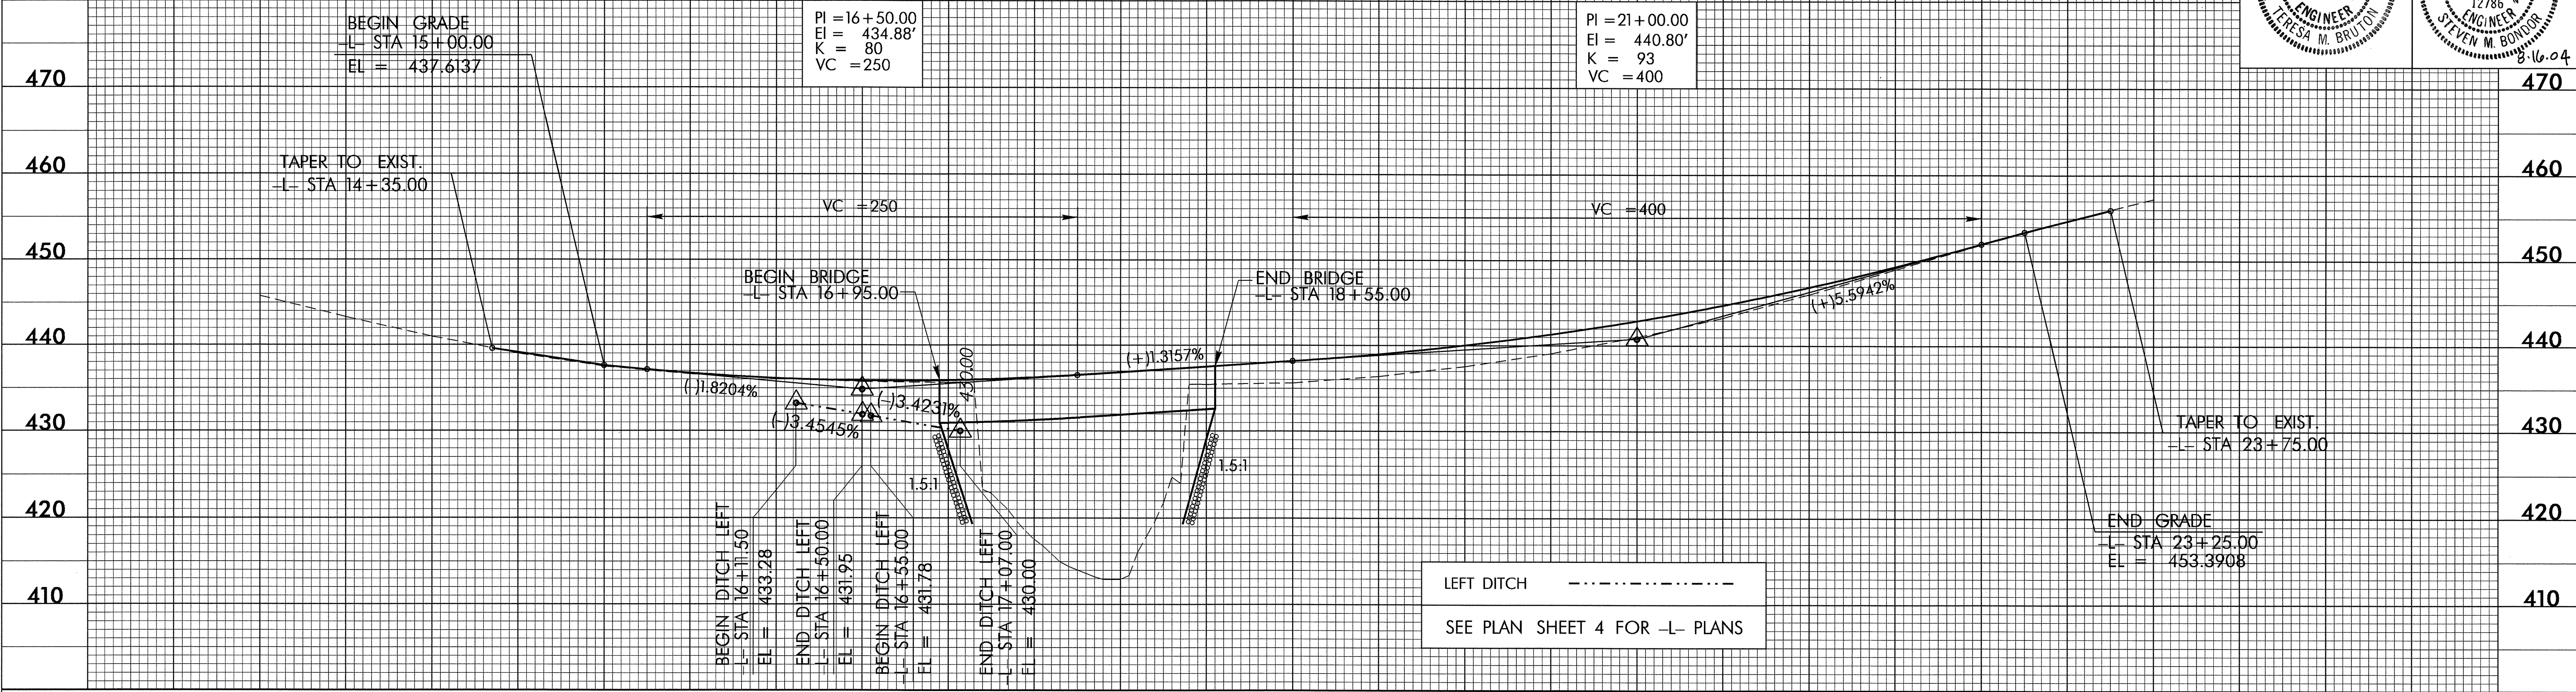

LEFT DITCH - - - - -
SEE PLAN SHEET 4 FOR -L- PLANS

13 14 15 16 17 18 19 20 21 22 23 24

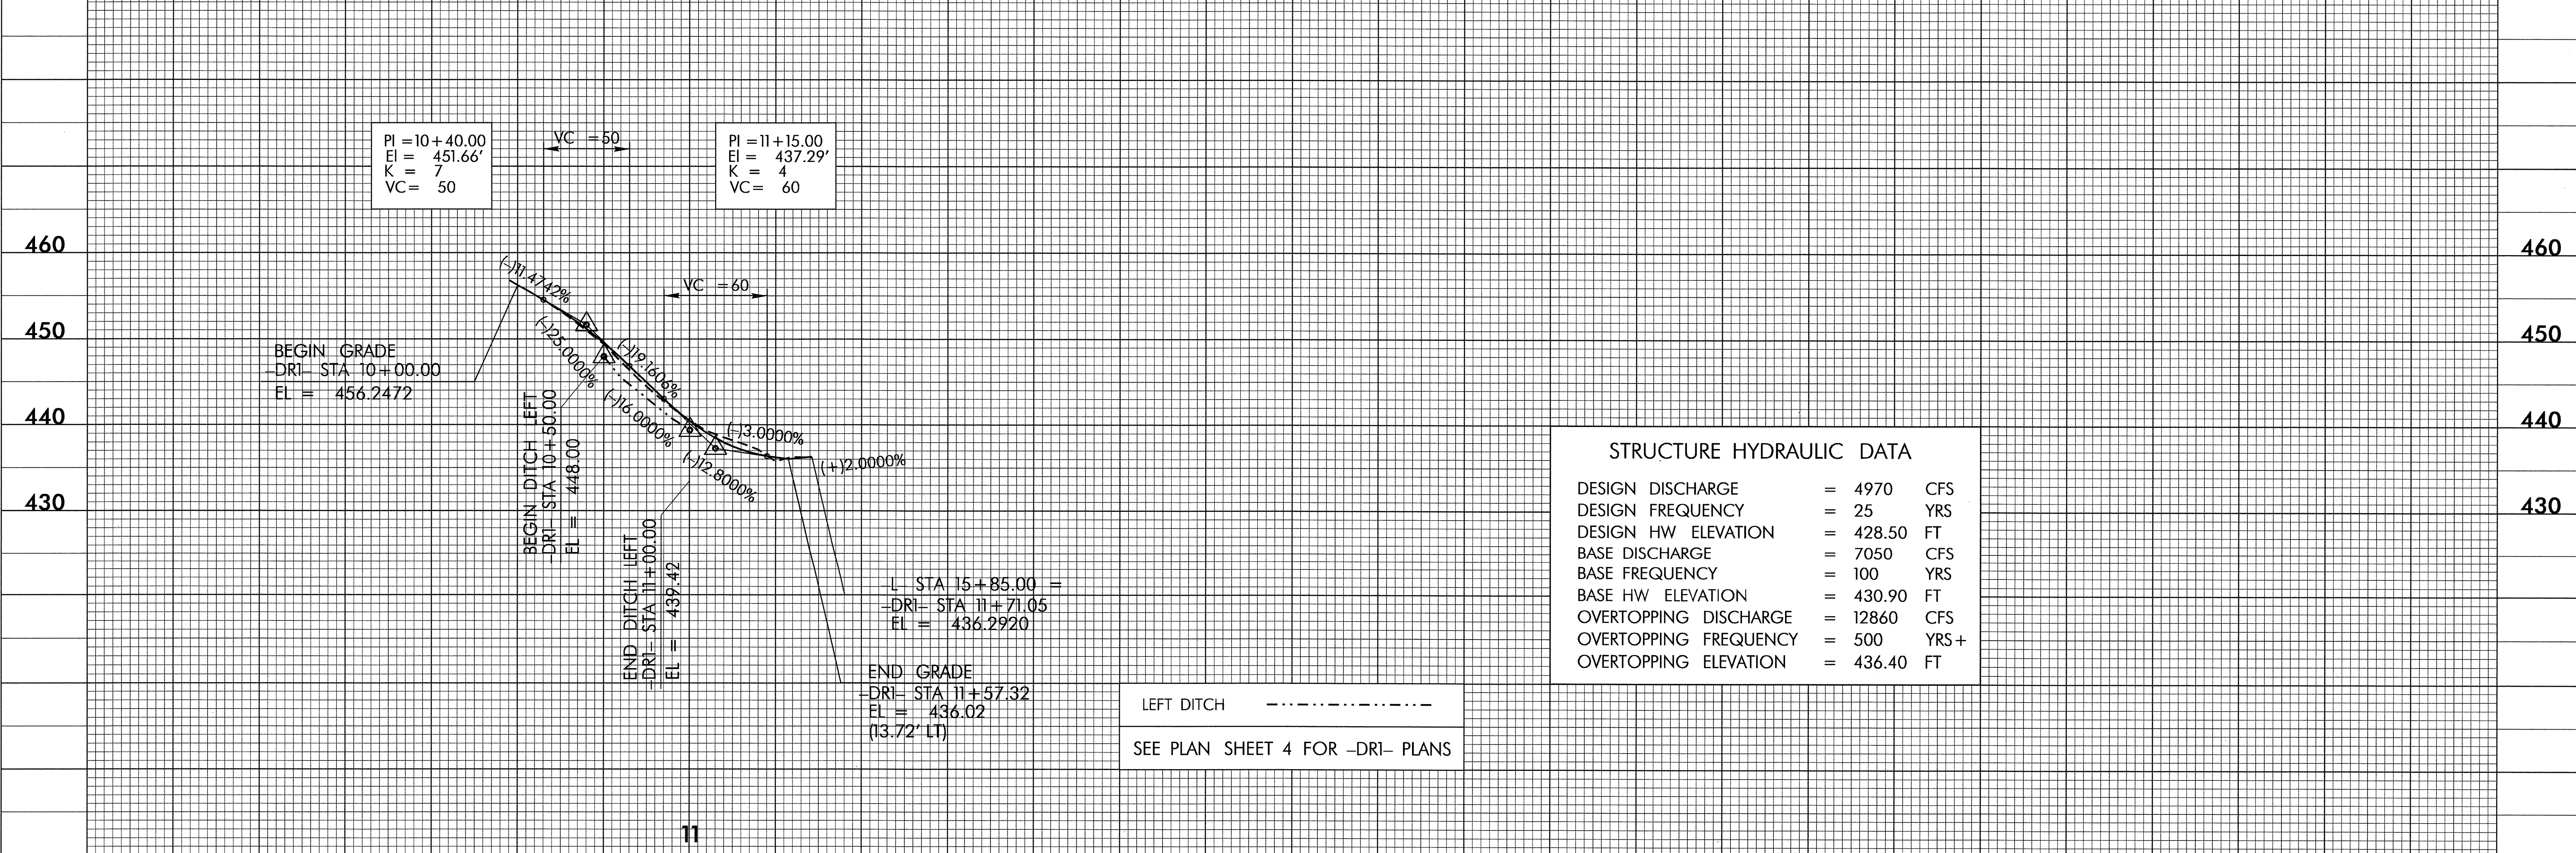

LEFT DITCH - - - - -
SEE PLAN SHEET 4 FOR -DRI- PLANS

10