



8/23/99

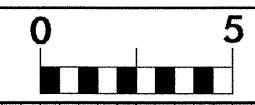

PROJ. REFERENCE NO.
B-3885

SHEET NO.
X-8

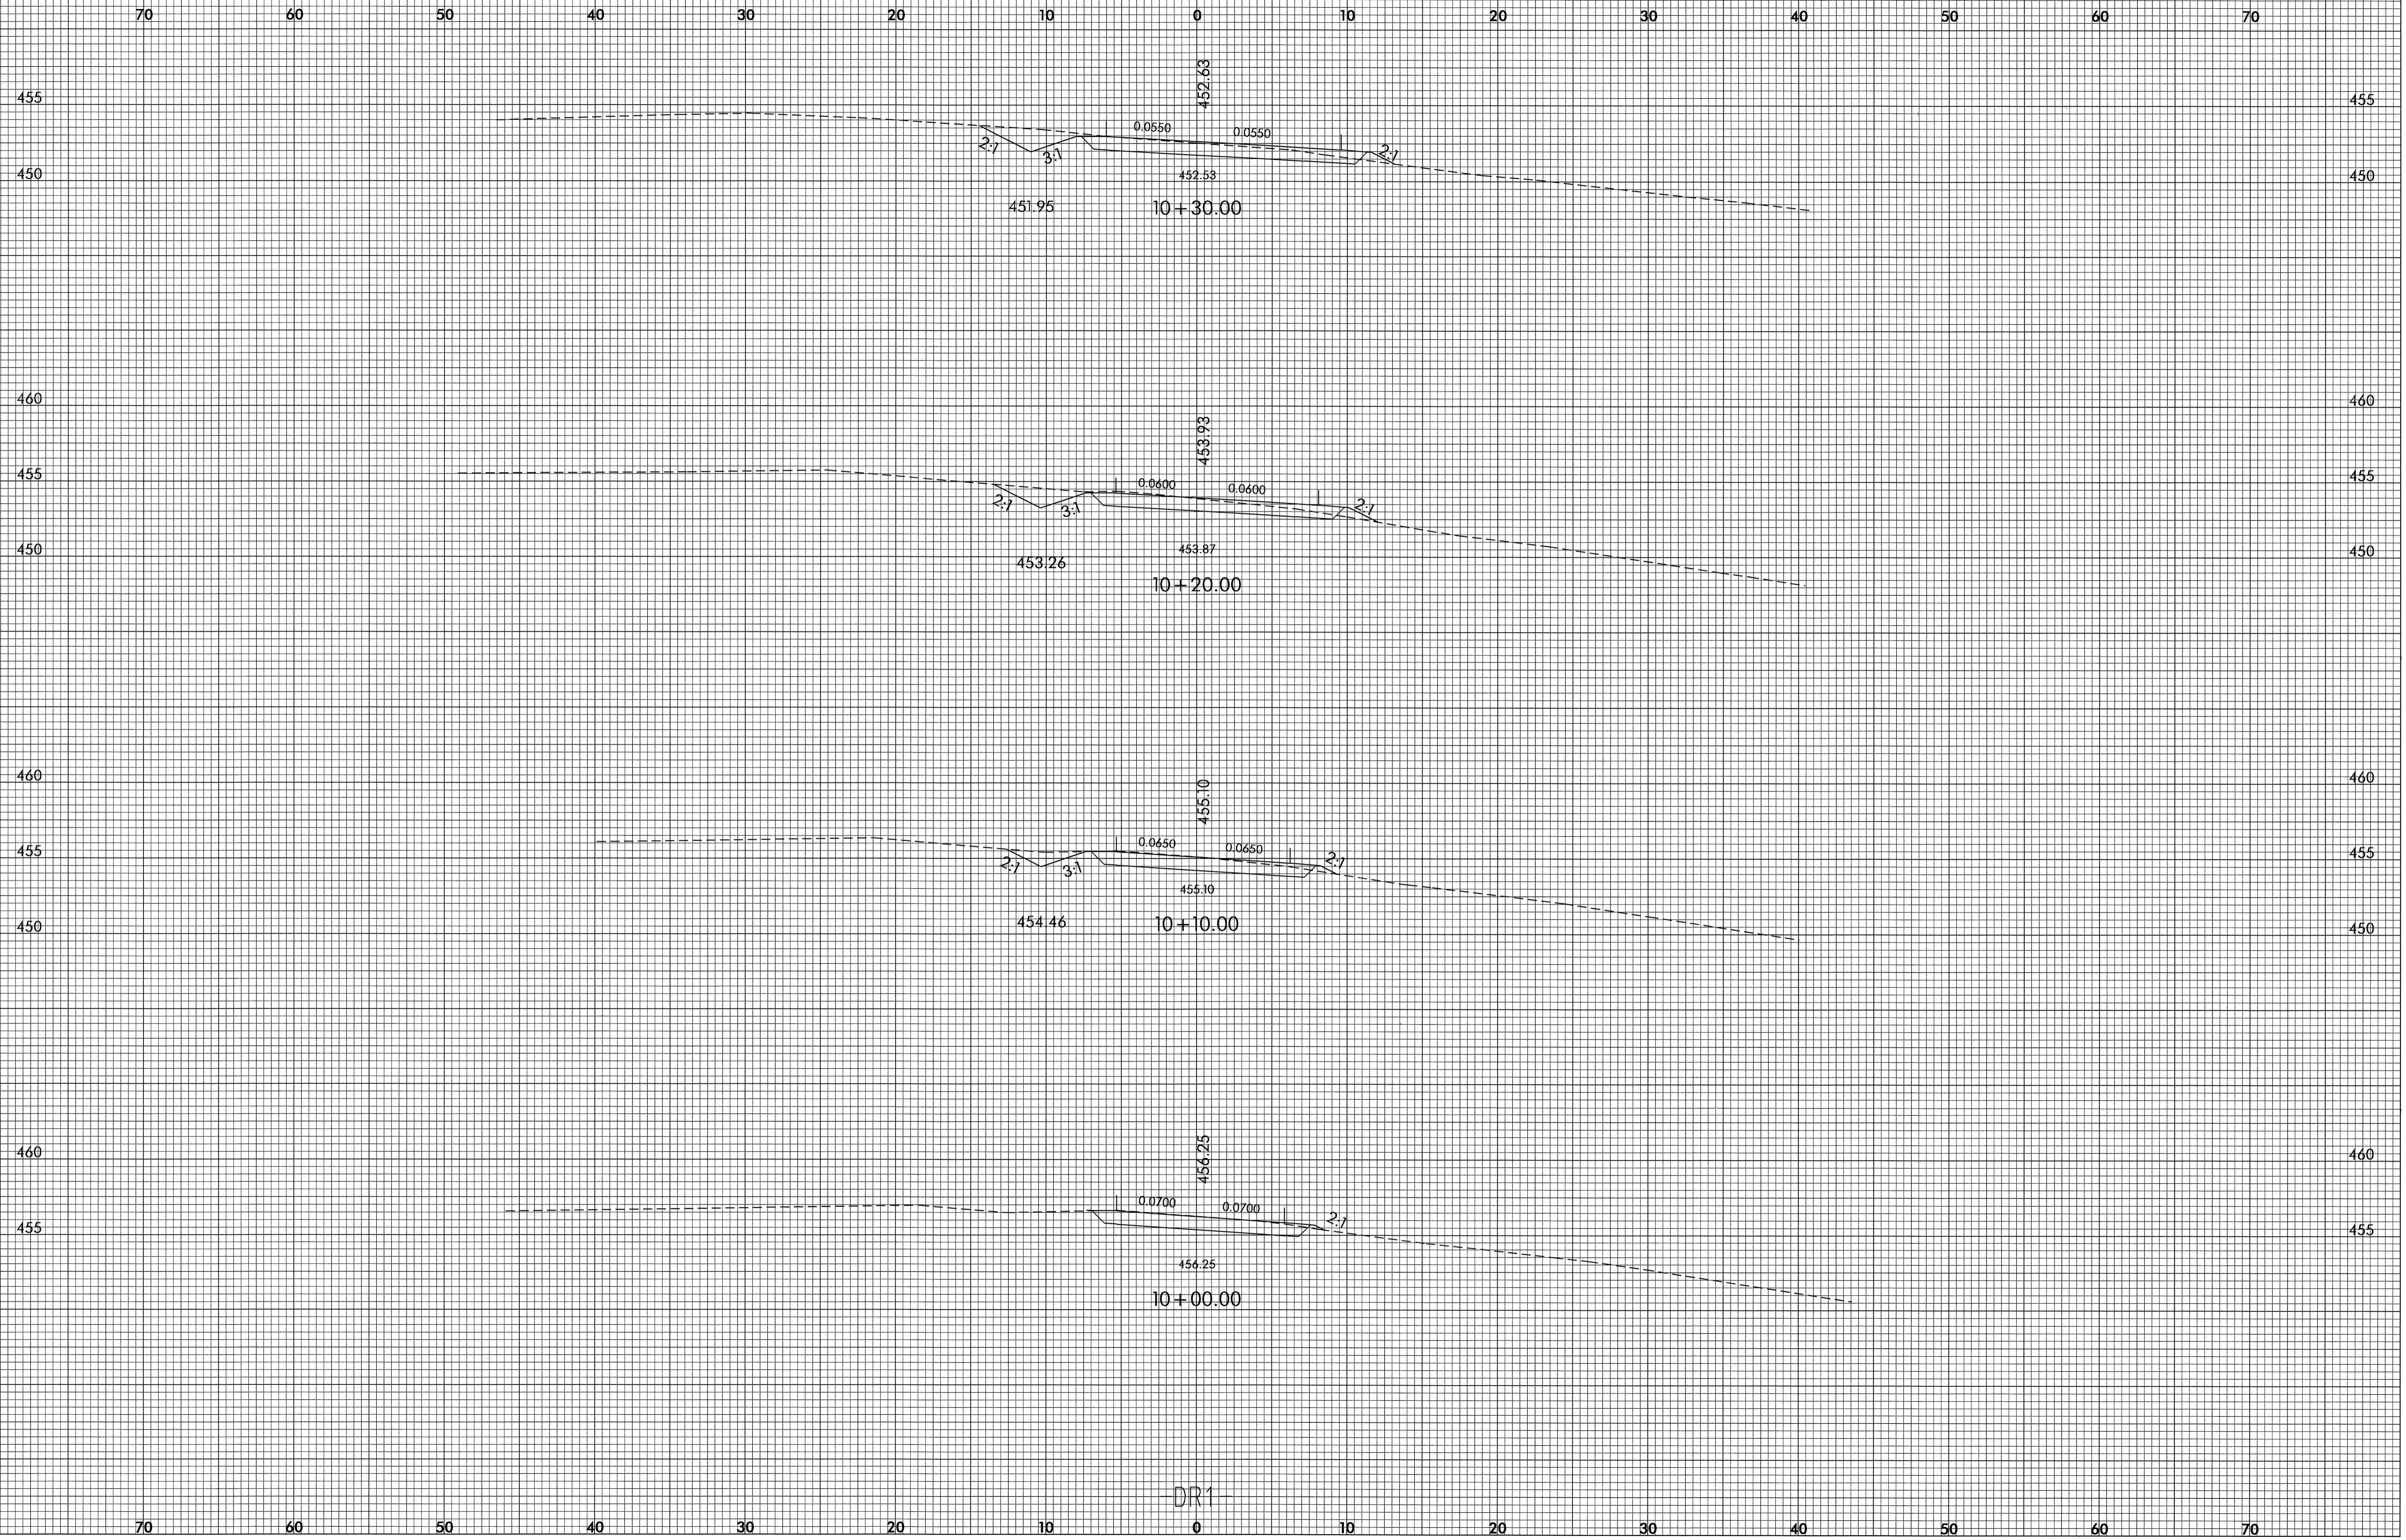

28-JUL-2004 09:32
D:\Roadway\Xp\B-3885_dr1.xpl
Kynoland AT DS212417

DR1