


PROJECT REFERENCE NO. R-513 BB	SHEET NO. EC-51/CONST.23
R/W SHEET NO.	
ROADWAY DESIGN ENGINEER	HYDRAULICS ENGINEER
CONST.REV.	
R/W REV.	

SEE SHEET 42 FOR -L- PROFILE

MATCHLINE -L- STA 221+00.000

MATCHLINE -L- STA 224+40.000

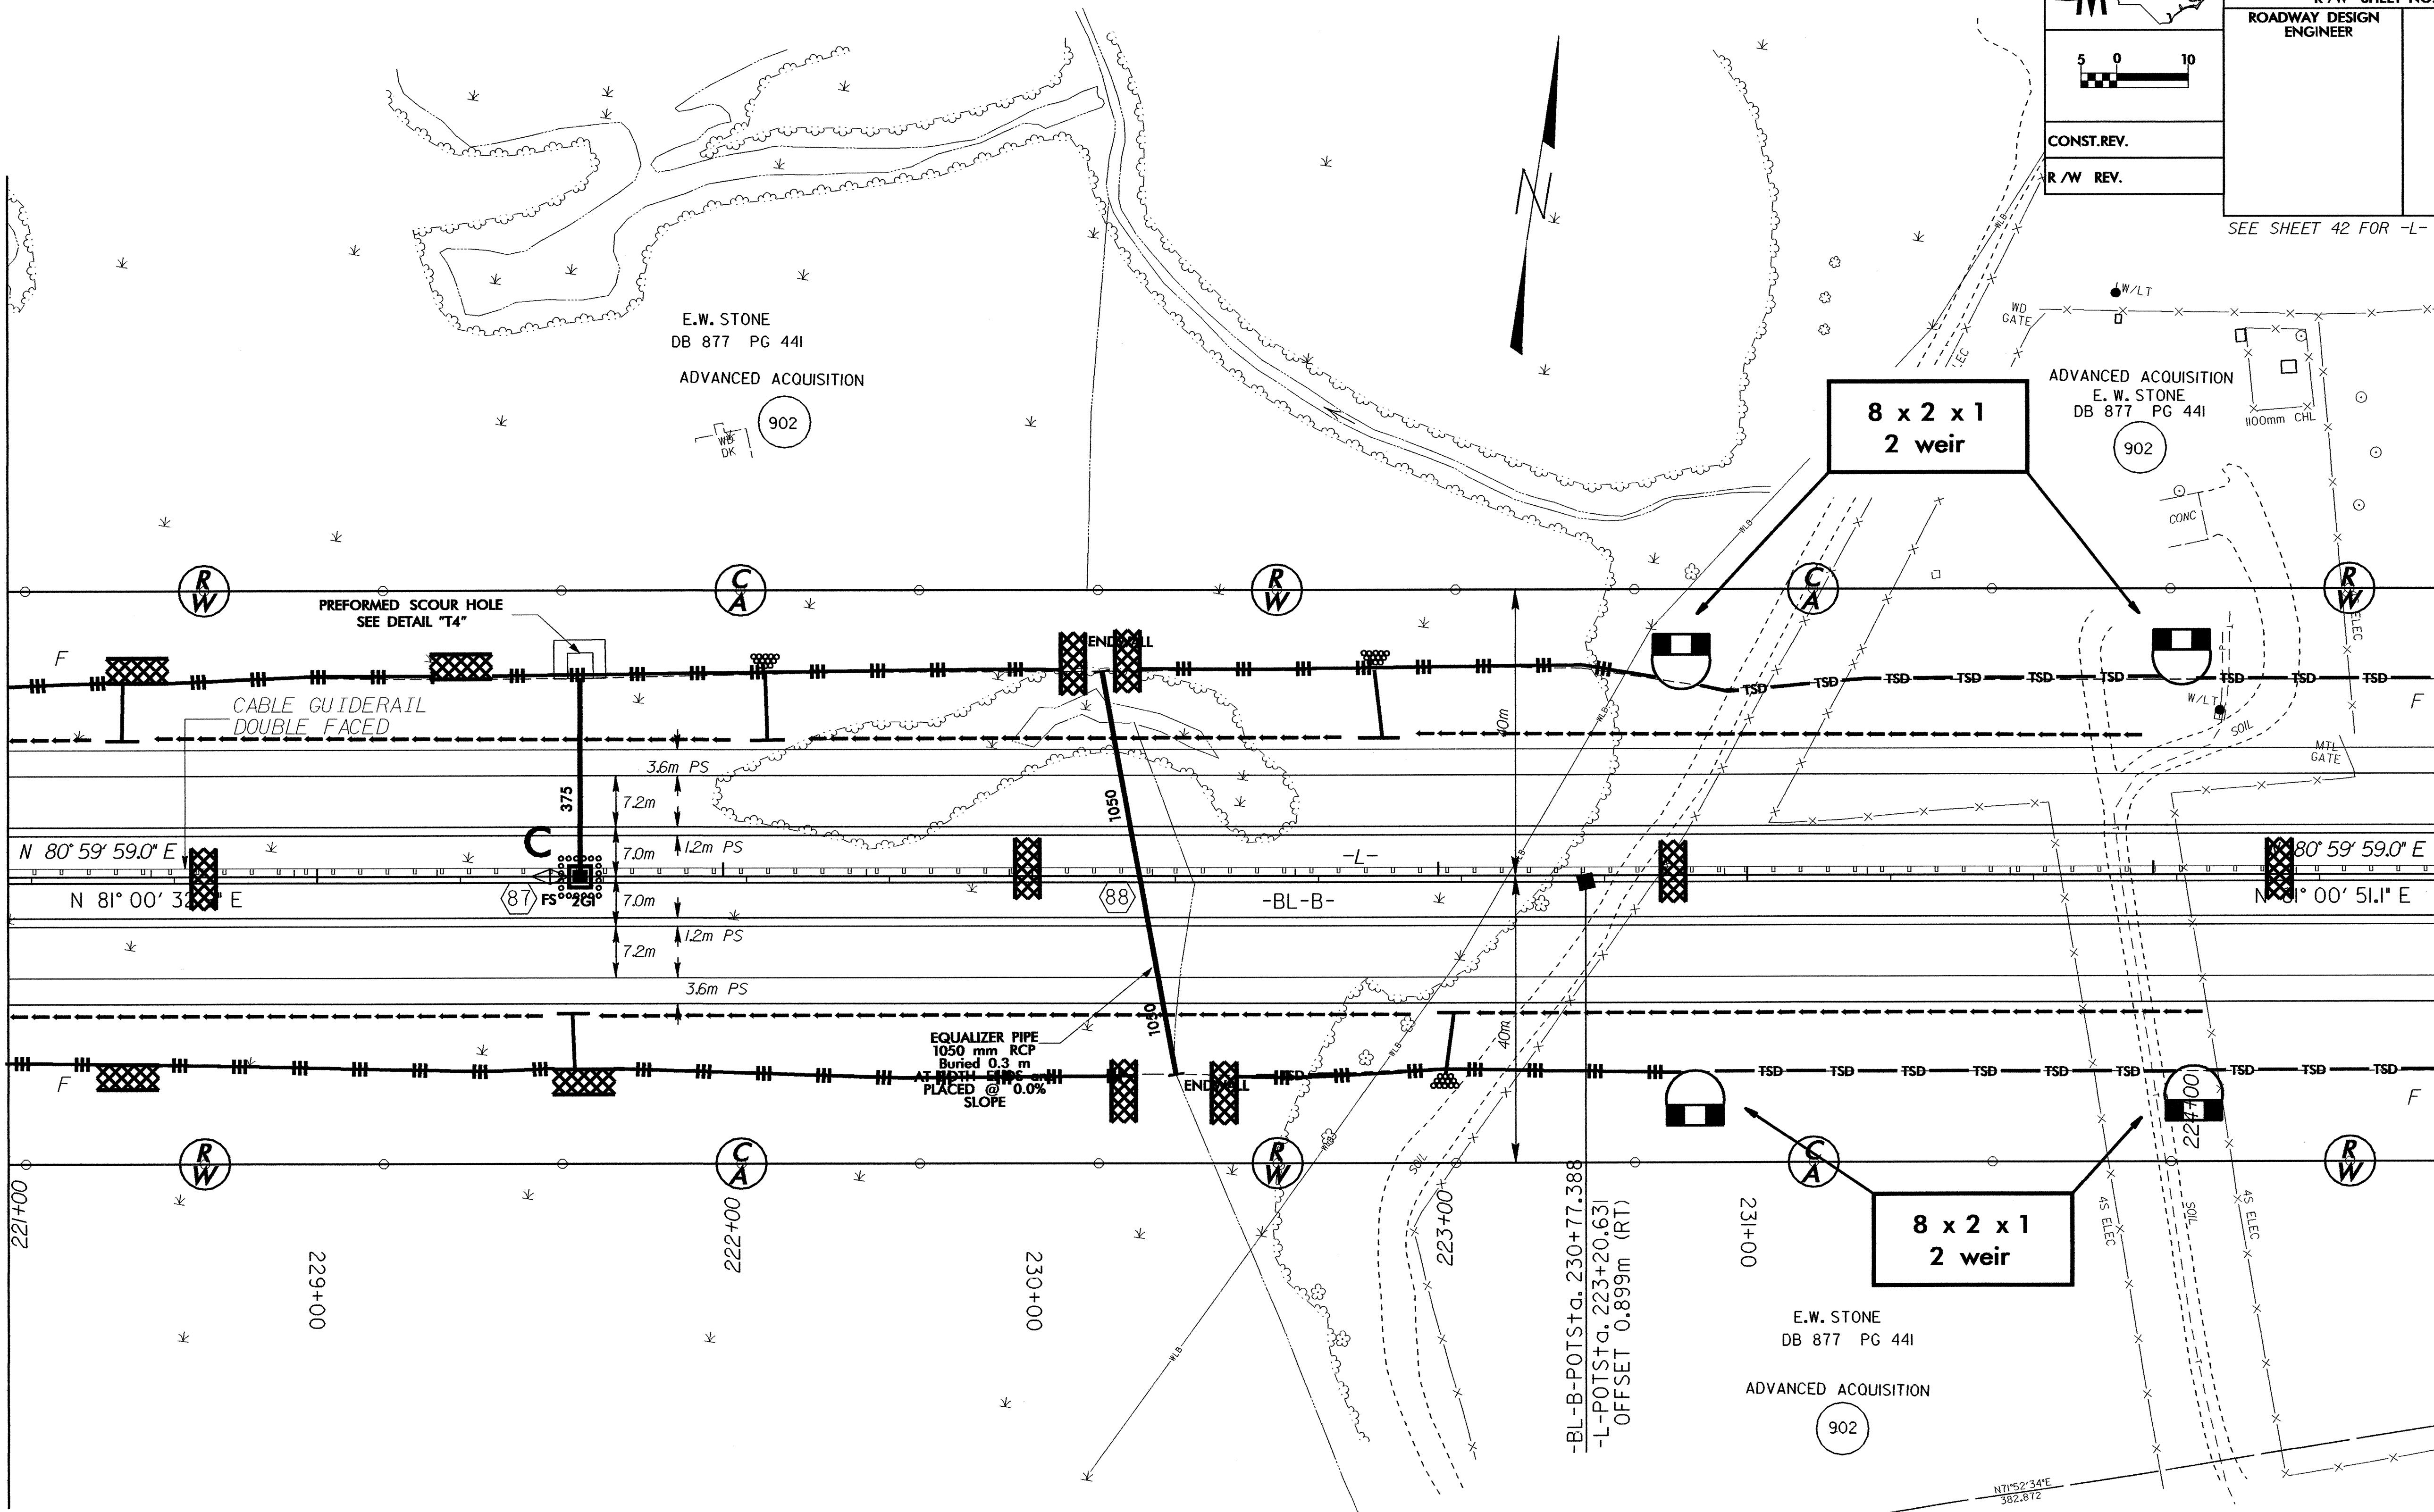

E.W. STONE
DB 877 PG 441
ADVANCED ACQUISITION
902

ADVANCED ACQUISITION
E.W. STONE
DB 877 PG 441
902

E.W. STONE
DB 877 PG 441
ADVANCED ACQUISITION
902

E.W. STONE
DB 877 PG 441
ADVANCED ACQUISITION
902

384.538
N71°47'24"E

327.350
N71°52'34"E

N 80° 59' 59.0" E
N 81° 00' 31.1" E

N 80° 59' 59.0" E
N 81° 00' 51.1" E

-BL-B-POTS+g. 230+77.388
-L-POTS+g. 223+20.631
OFFSET 0.899m (RT)

221+00

229+00

222+00

230+00

223+00

231+00

224+00

F

R/W

C/A

R/W

C/A

R/W

R/W

C/A

R/W

C/A

R/W





























