

METRIC

CONST. REV.
R/W REV.

PROJECT REFERENCE NO. R-513 BB	SHEET NO. EC-50/CONST.22
R/W SHEET NO.	
ROADWAY DESIGN ENGINEER	HYDRAULICS ENGINEER

SEE SHEET 41 & 42 FOR -L- PROFILE


ADVANCED ACQUISITION
E.W. STONE
DB 877 PG 441 902

30
DAVID H. FULLER
DB 13U PG 014

-L- +15,000
35,000m & 40,000m
(114.83 ft & 131.23 ft)

MATCHLINE -L- STA 217 + 60.000

MATCHLINE -L- STA 221 + 000

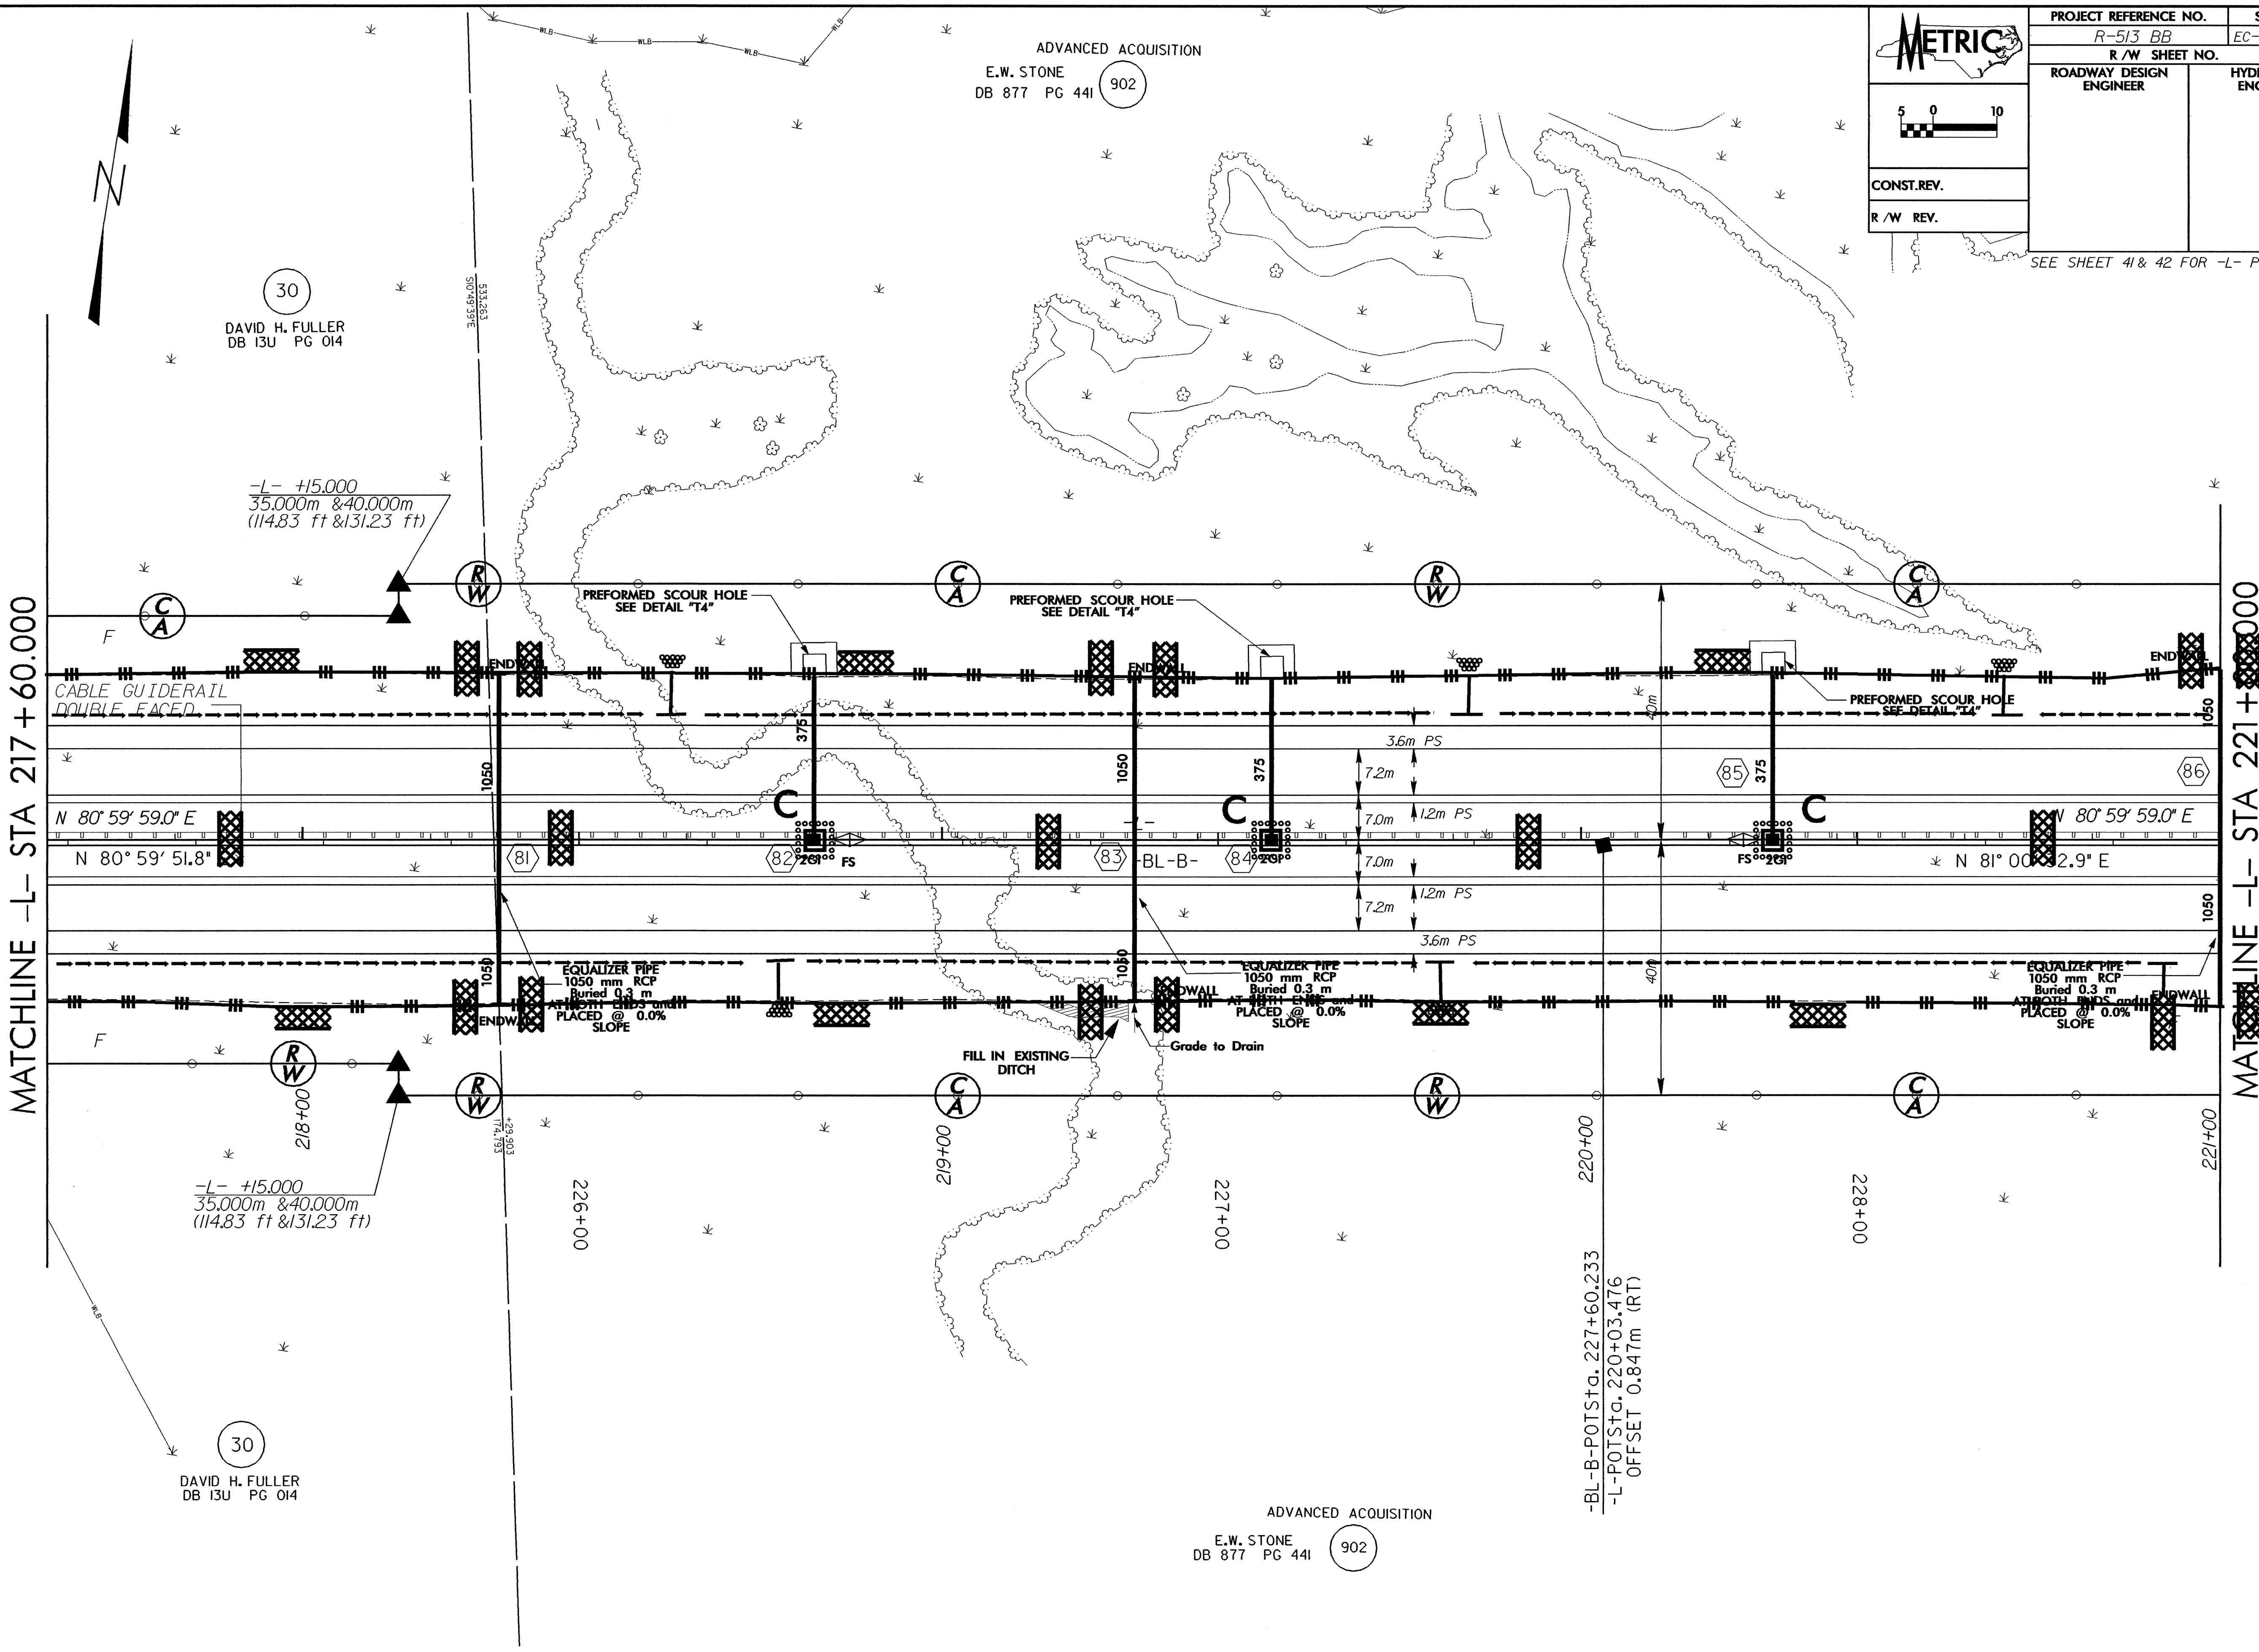

-BL-B-POTS+g. 227+60.233
-L-POTS+g. 220+03.476
OFFSET 0.847m (RT)

ADVANCED ACQUISITION
E.W. STONE
DB 877 PG 441 902

30
DAVID H. FULLER
DB 13U PG 014