

	PROJECT REFERENCE NO.	SHEET NO.
	R-513 BB	EC-49/CONST. 21
R/W SHEET NO.		
ROADWAY DESIGN ENGINEER	HYDRAULICS ENGINEER	
CONST. REV.		
R/W REV.		

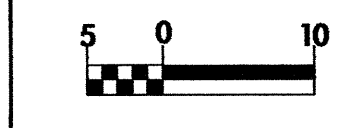

SEE SHEET 41 FOR -L- PROFILE

MATCHLINE -L- STA 214+20.000

MATCHLINE -L- STA 217+60.000

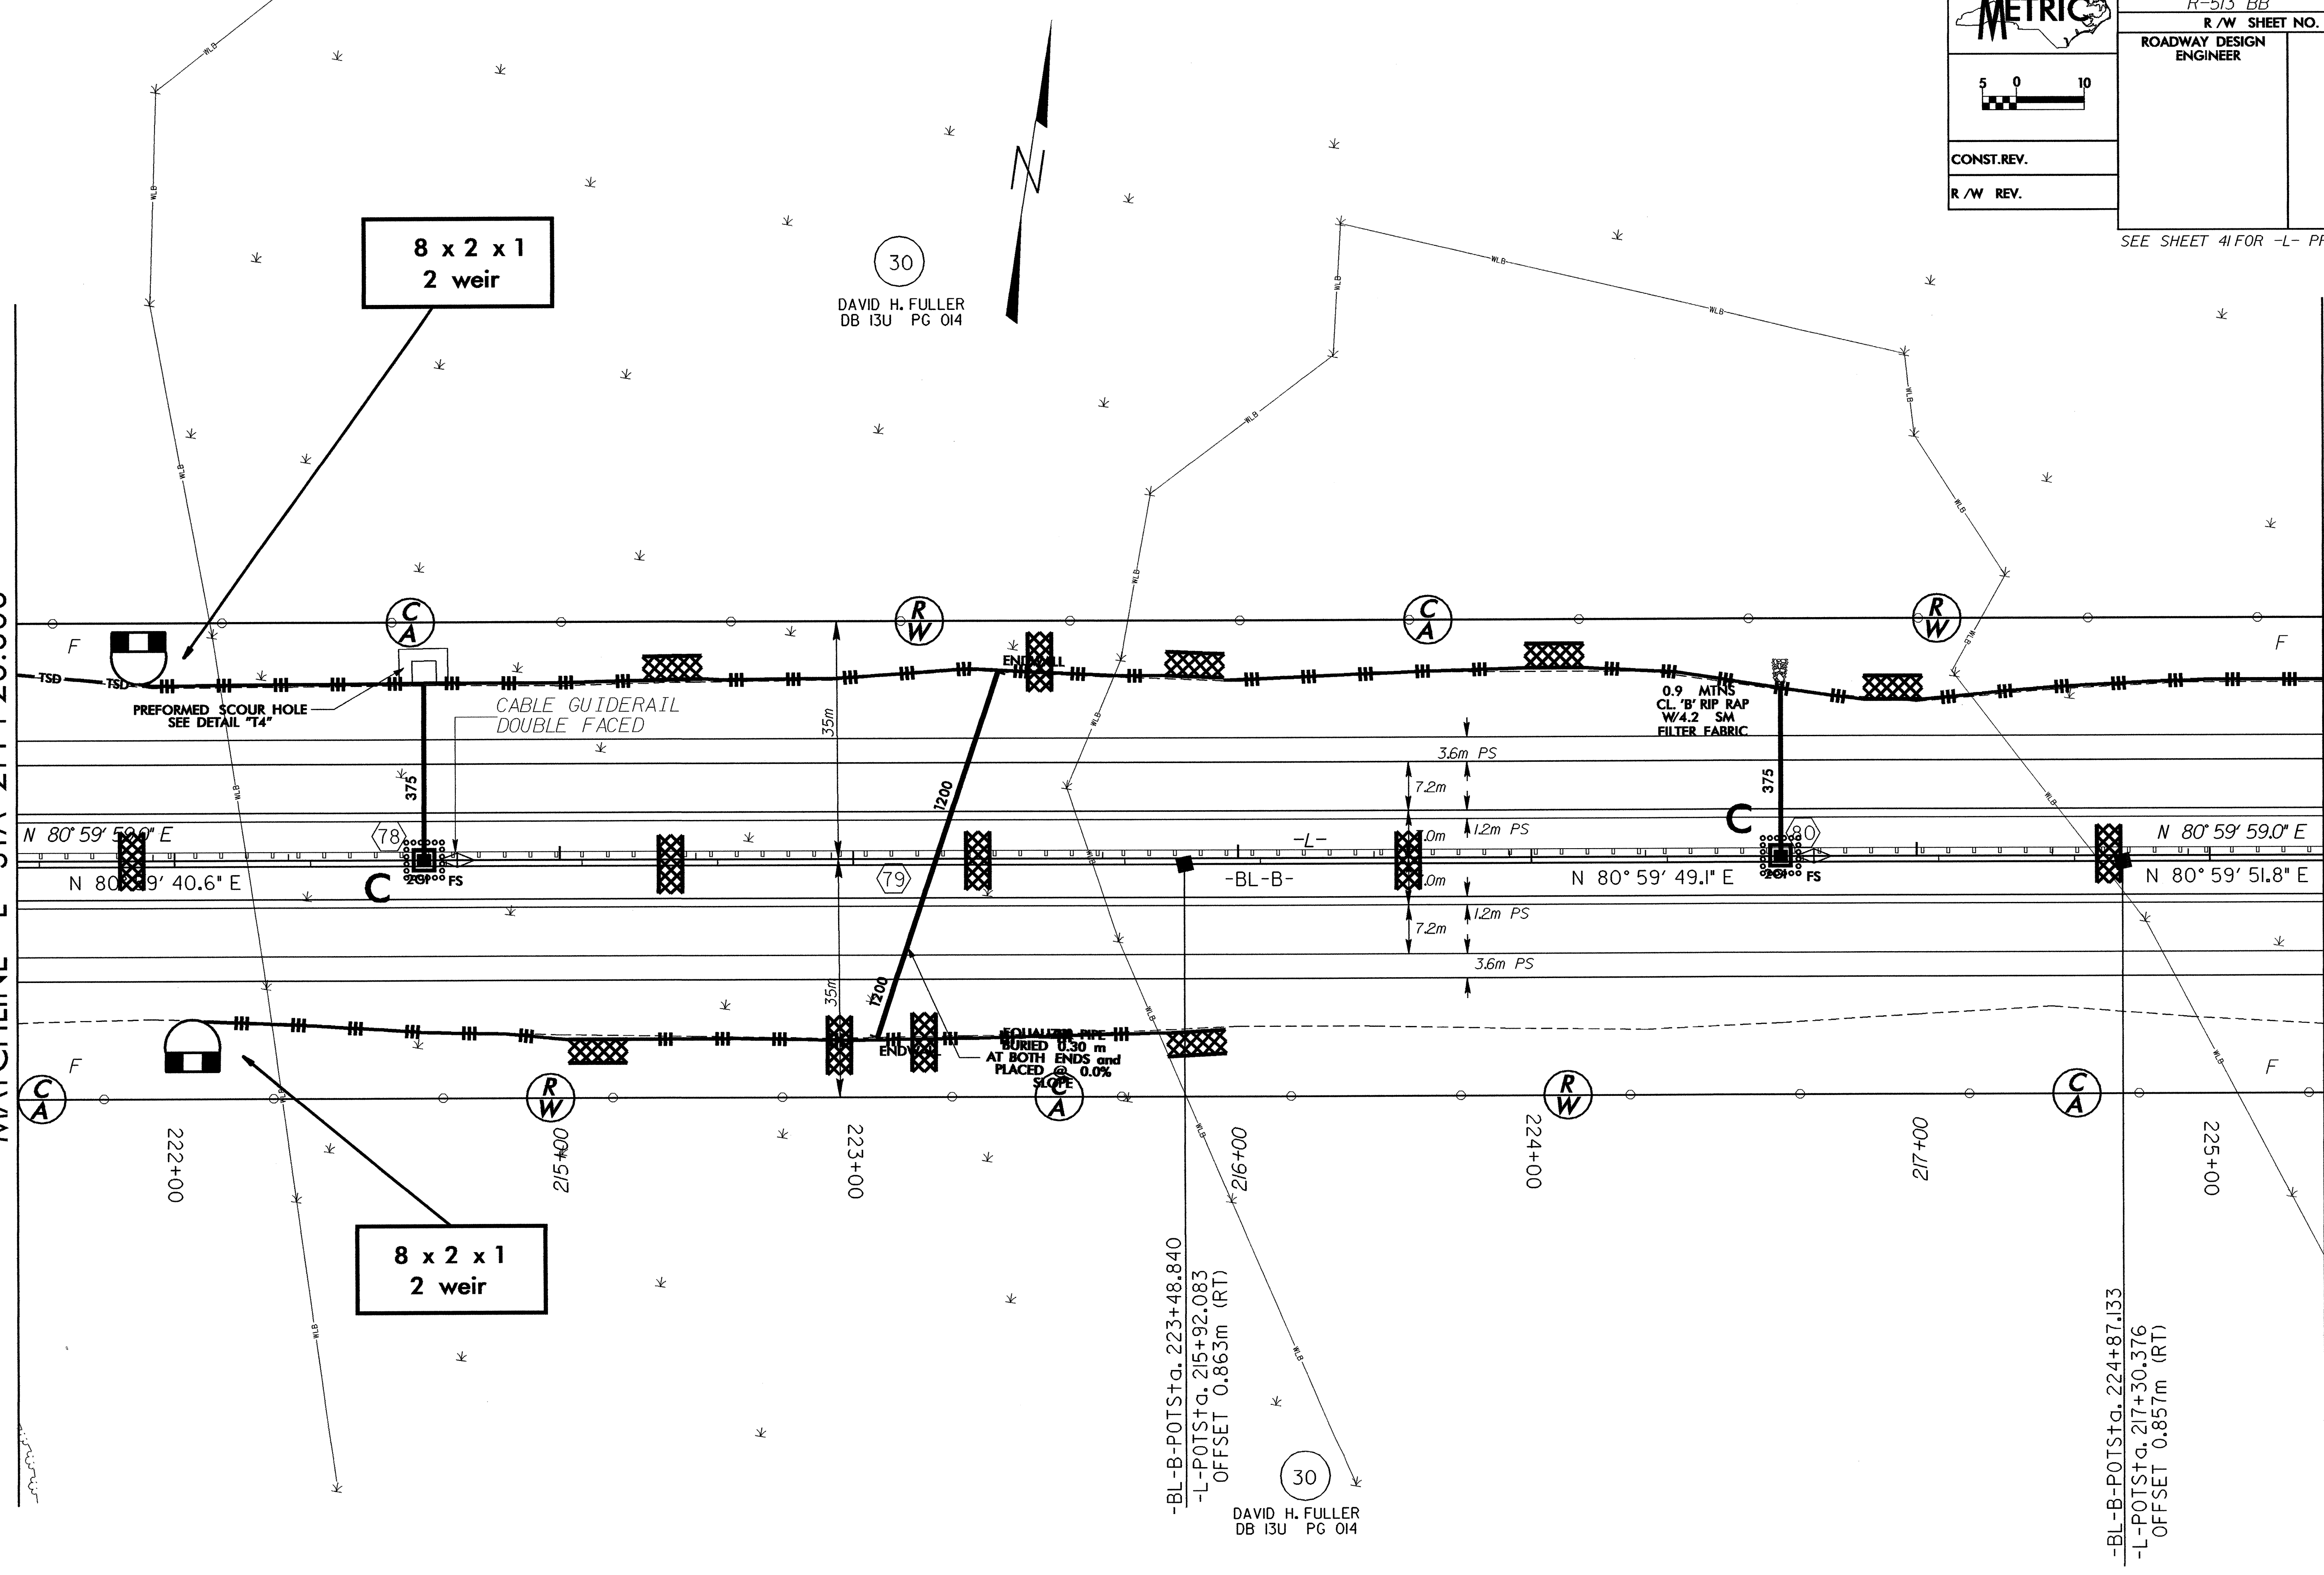

30
DAVID H. FULLER
DB 13U PG 014

30
-BL-B-POTS+g. 223+48.840
-L-POTS+g. 215+92.083
OFFSET 0.863m (RT)
DAVID H. FULLER
DB 13U PG 014

-BL-B-POTS+g. 224+87.133
-L-POTS+g. 217+30.376
OFFSET 0.857m (RT)