

METRIC


CONST. REV.
R/W REV.

PROJECT REFERENCE NO. R-513 BB	SHEET NO. EC-48/CONST.20
R/W SHEET NO.	
ROADWAY DESIGN ENGINEER	HYDRAULICS ENGINEER

SEE SHEET 40 & 41 FOR -L- PROFILE

MATCHLINE -L- STA 210+80.000

MATCHLINE -L- STA 214+20.000

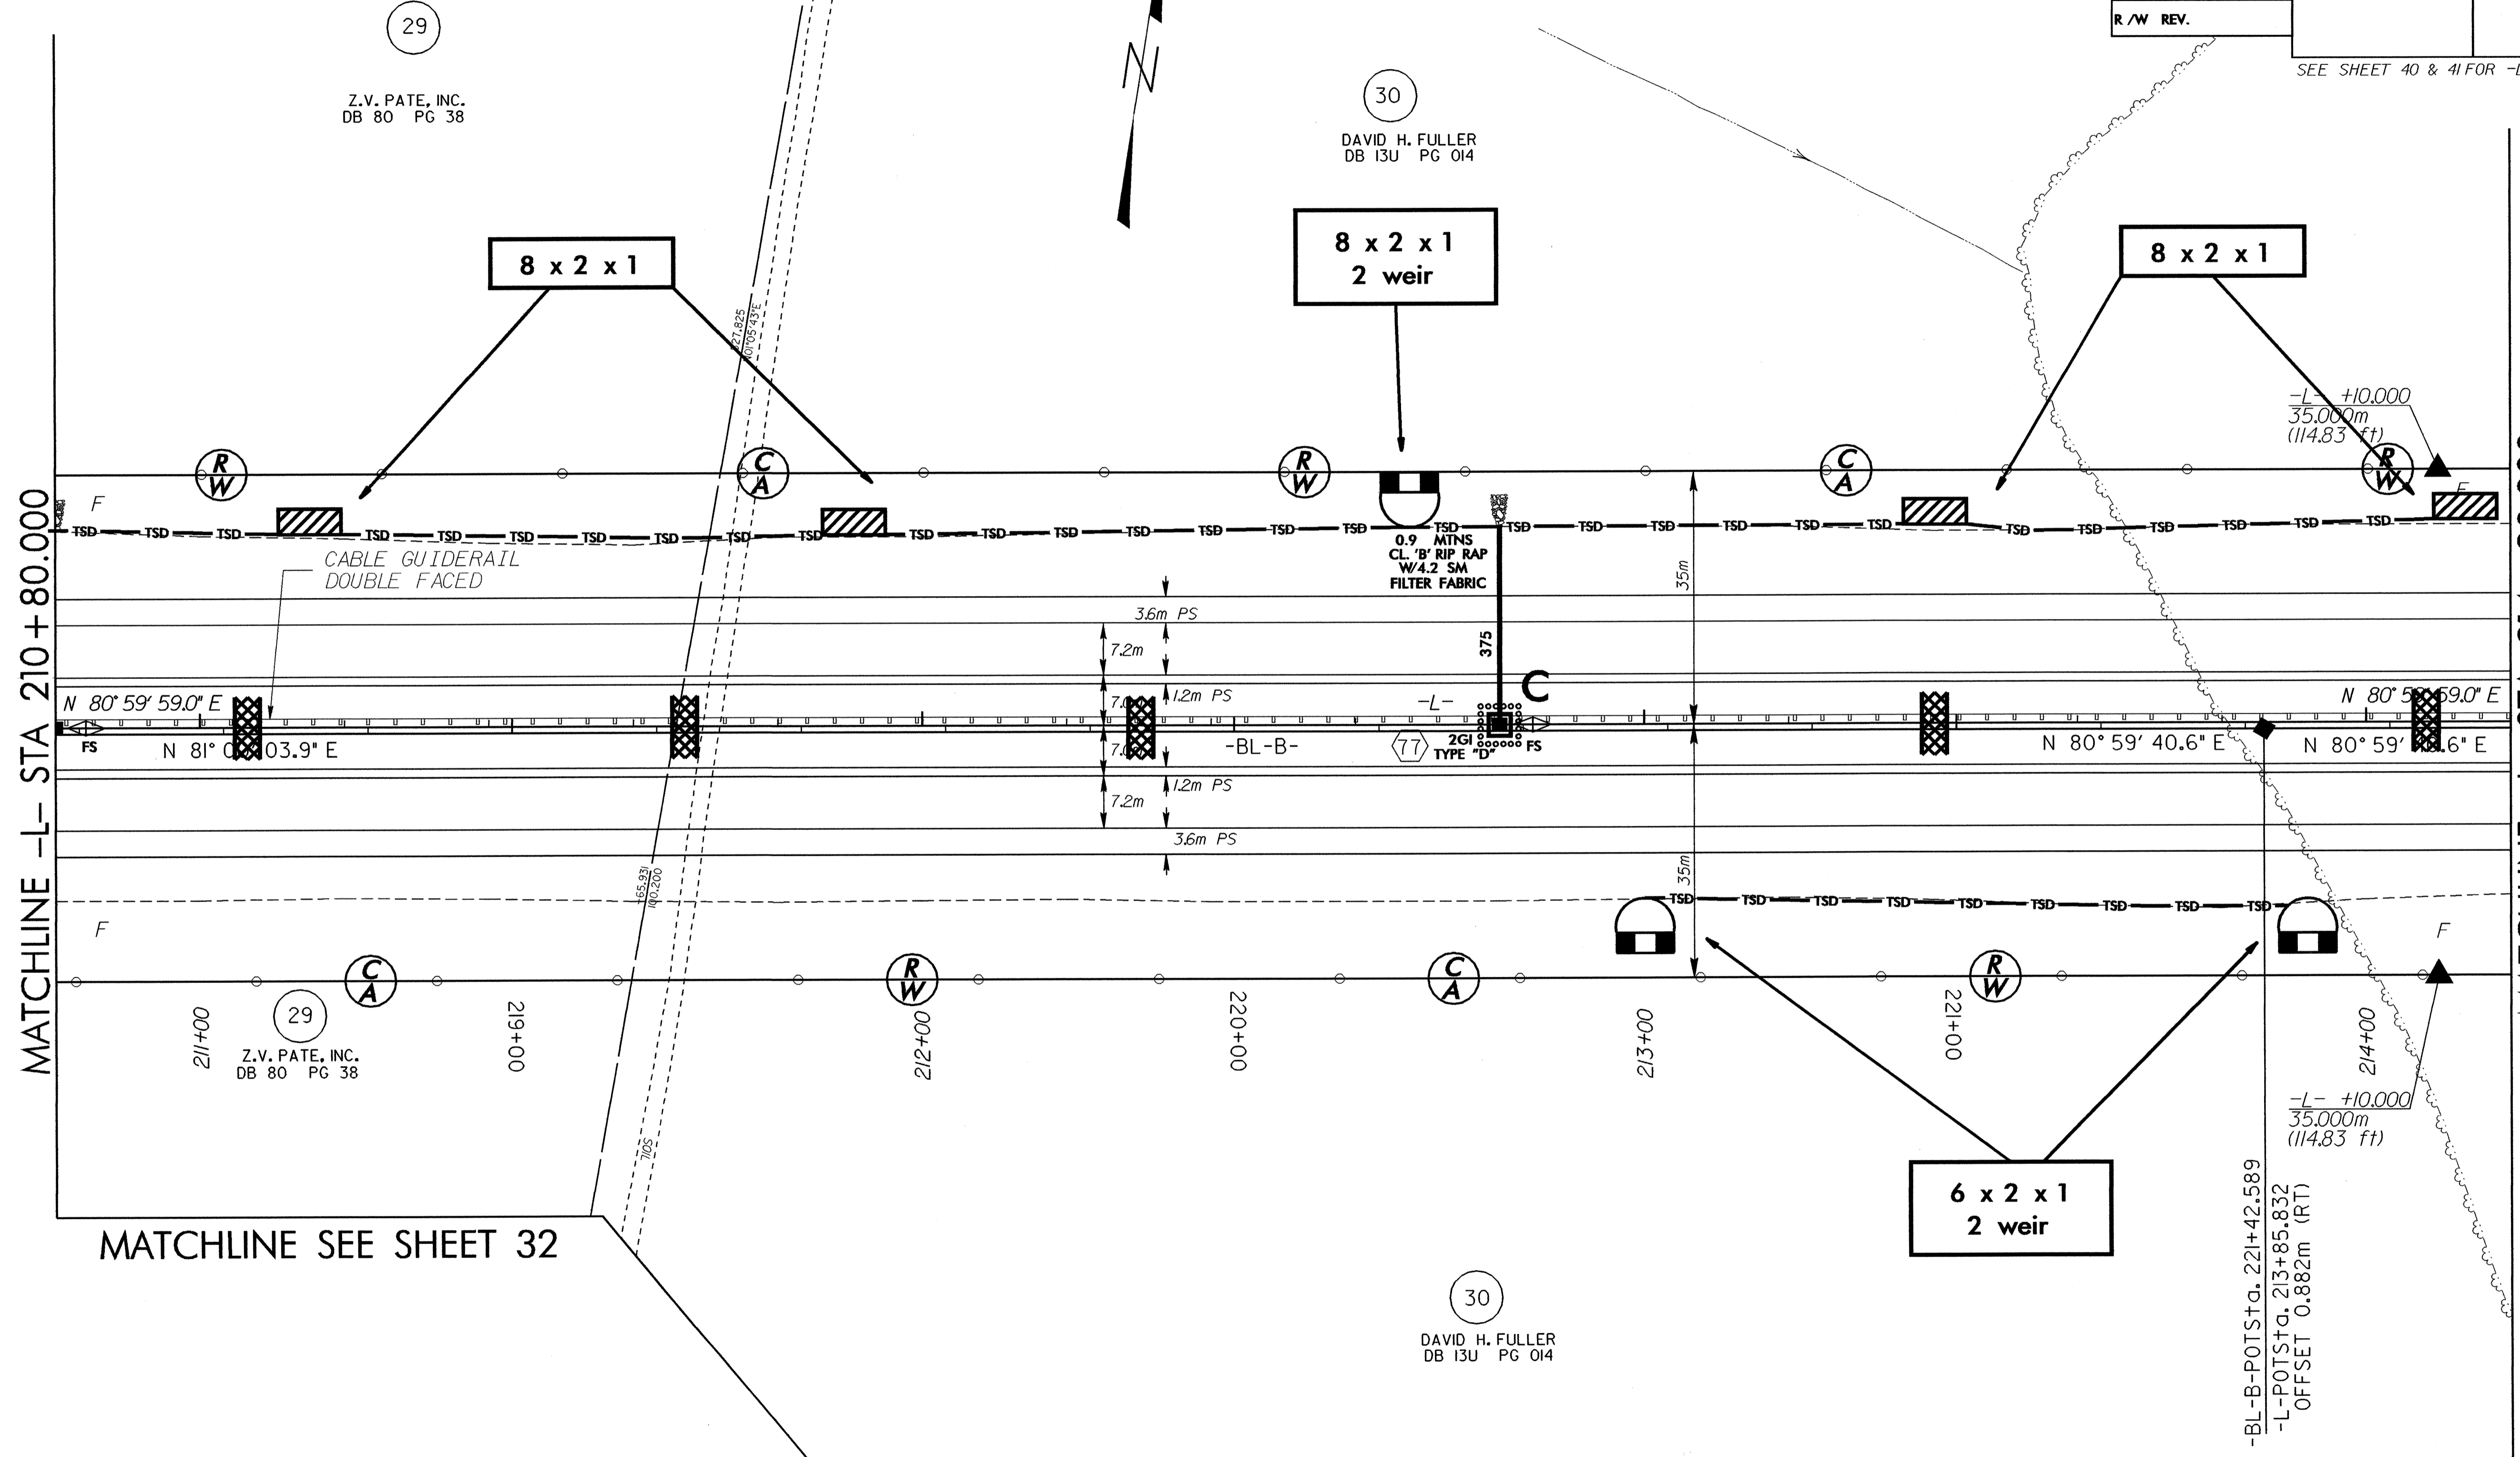

29
Z.V. PATE, INC.
DB 80 PG 38

30
DAVID H. FULLER
DB 13U PG 014

211+00
Z.V. PATE, INC.
DB 80 PG 38

30
DAVID H. FULLER
DB 13U PG 014

MATCHLINE SEE SHEET 32

-BL-B-POTS+ a. 221+42.589
-L-POTS+ a. 213+85.832
OFFSET 0.882m (RT)

-L- +10,000
35,000m
(114.83 ft)

-L- +10,000
35,000m
(114.83 ft)