


METRIC

CONST. REV.
R/W REV.

PROJECT REFERENCE NO. R-513 BB	SHEET NO. EC-42/CONST.14
R/W SHEET NO.	
ROADWAY DESIGN ENGINEER	HYDRAULICS ENGINEER

SEE SHEET 37 & 38 FOR -L- PROFILE

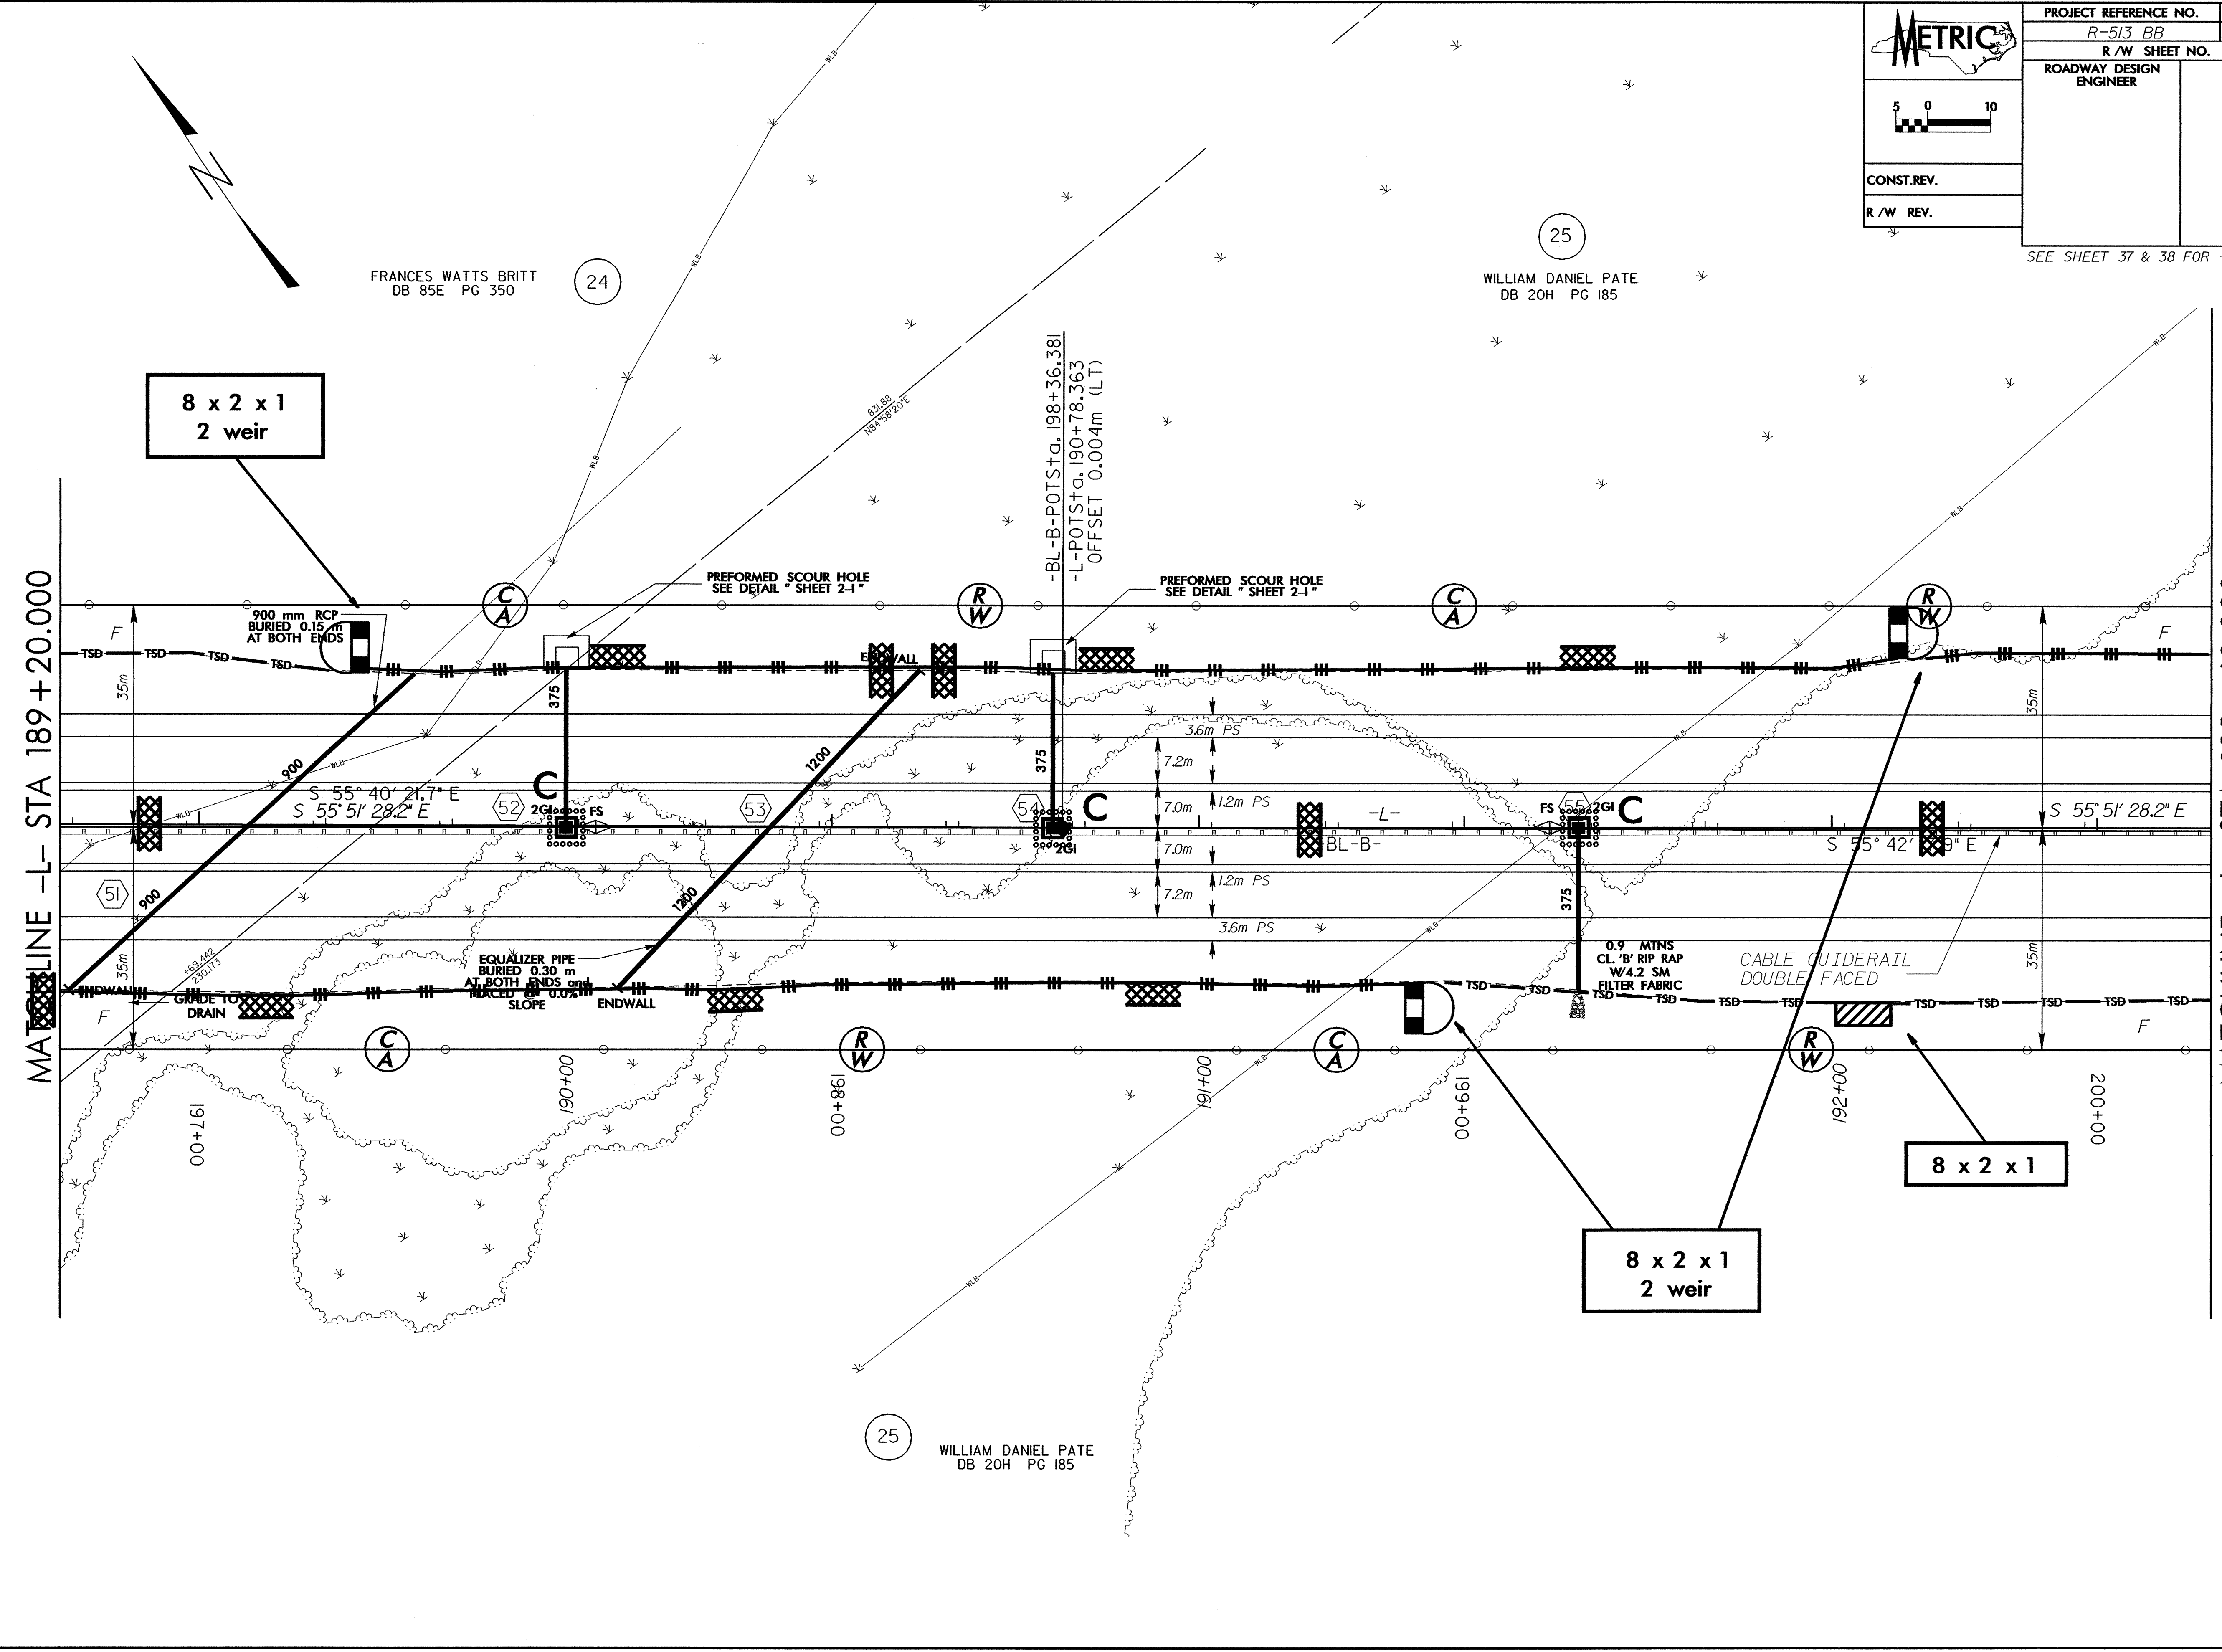

MATCHLINE -L- STA 189 + 20.000

MATCHLINE -L- STA 192 + 60.000

8 x 2 x 1
2 weir

8 x 2 x 1
2 weir

8 x 2 x 1

FRANCES WATTS BRITT
DB 85E PG 350

WILLIAM DANIEL PATE
DB 20H PG 185

WILLIAM DANIEL PATE
DB 20H PG 185