
 CONST. REV.	PROJECT REFERENCE NO.	SHEET NO.
	R-513 BB	EC-30/CONST.31
R/W REV.	R/W SHEET NO.	
	ROADWAY DESIGN ENGINEER	HYDRAULICS ENGINEER

SEE SHEET 47 FOR -Y- PROFILE

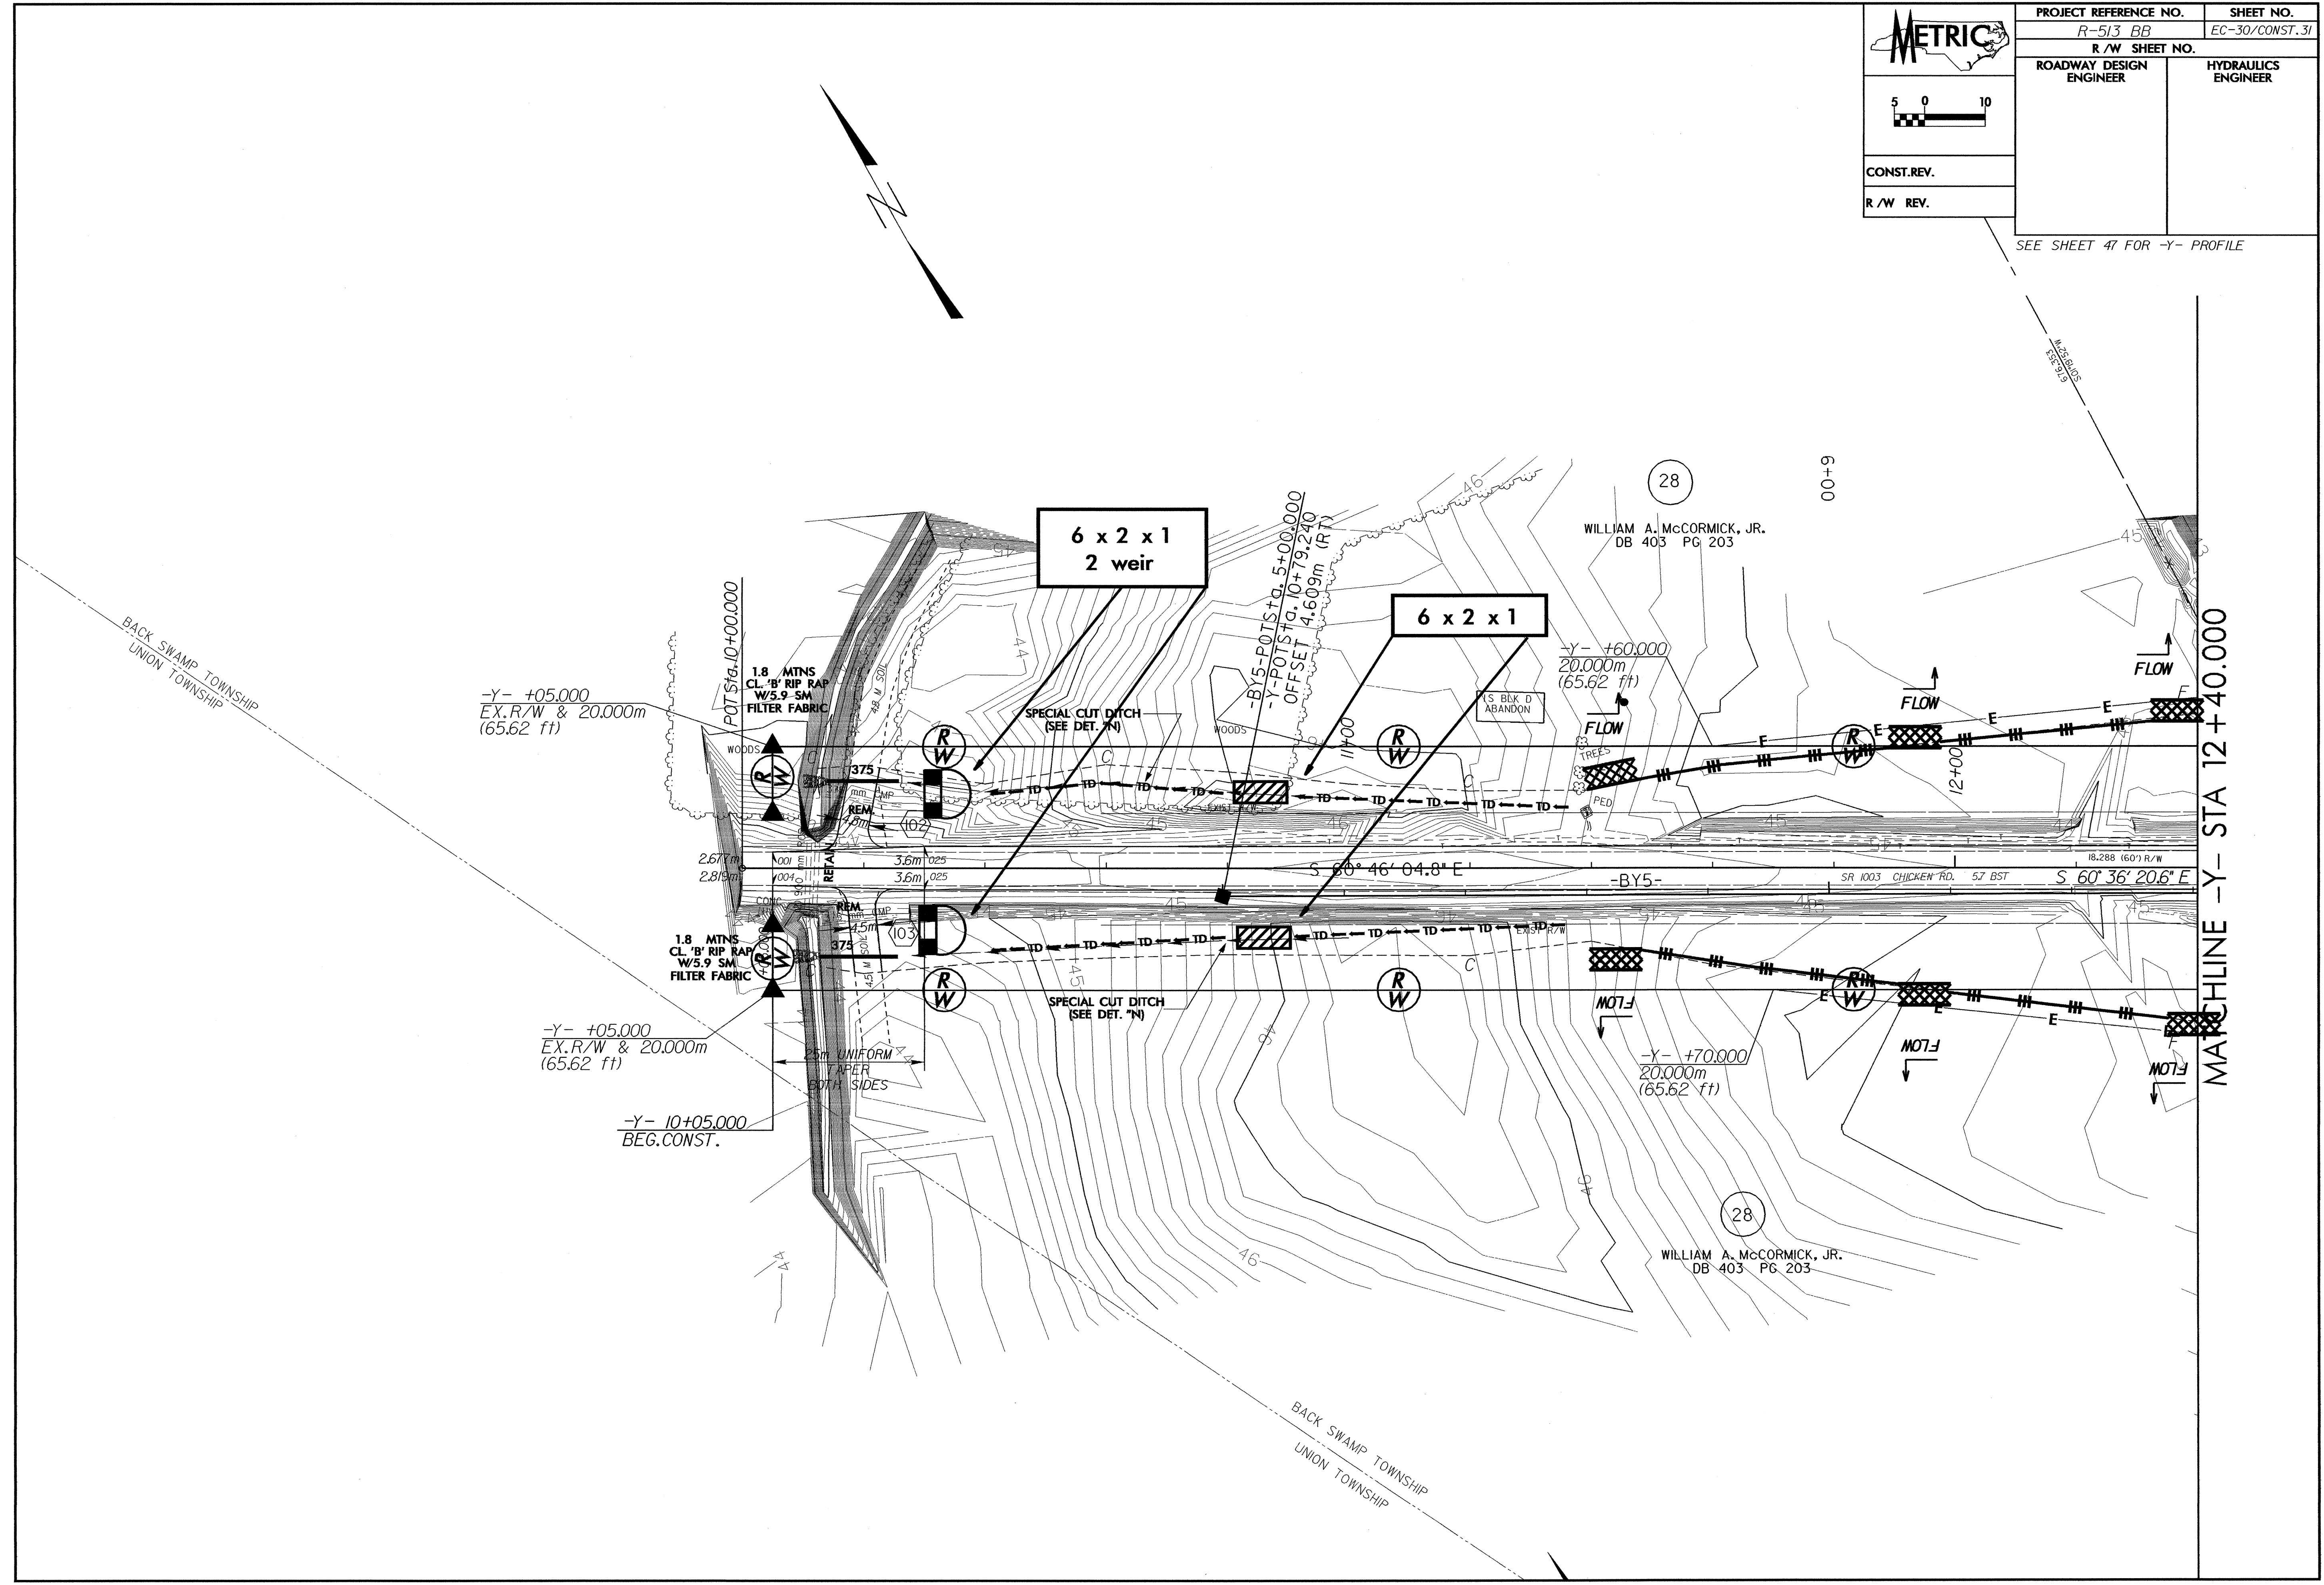

BACK SWAMP TOWNSHIP
UNION TOWNSHIP

MATCHLINE -Y- STA 12+40.000

28

00+00

WILLIAM A. McCORMICK, JR.
DB 403 PG 203

-Y- +60.000
20.000m
(65.62 ft)

-Y- +05.000
EX. R/W & 20.000m
(65.62 ft)

-Y- +05.000
EX. R/W & 20.000m
(65.62 ft)

-Y- 10+05.000
BEG. CONST.

-Y- +70.000
20.000m
(65.62 ft)

WILLIAM A. McCORMICK, JR.
DB 403 PG 203

28

BACK SWAMP TOWNSHIP
UNION TOWNSHIP