


-SR5-
 PIs Sta 34+02.642
 $\theta_s = 3^\circ 36' 34.7''$
 $L_s = 63.000$
 $LT = 42.009$
 $ST = 21.008$
 $SE = 0.076$

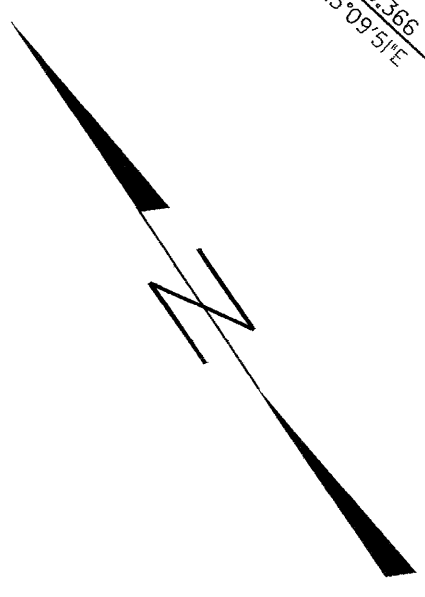

NOTE:
 PLACE TEMPORARY ROCK SEDIMENT DAMS TYPE- B
 AND TEMPORARY ROCK SILT CHECKS TYPE-A AT
 DRAINAGE OUTLETS.

CLEARING AND GRUBBING
 EROSION CONTROL FOR
 CONSTRUCTION SHEET 29

METRIC

CONST. REV.
 R/W REV.

PROJECT REFERENCE NO. R-513 BB	SHEET NO. EC-28/CONST.29
R/W SHEET NO.	
ROADWAY DESIGN ENGINEER	HYDRAULICS ENGINEER

SEE SHEET 56 FOR -SR5- PROFILE

ADVANCED ACQUISITION PENDING 12-03-01
 JUDY RANSOME SMITH
 DB 896 / PG 749

SCOTT J. FURMAN
 DB 16X PG 063

SCOTT J. FURMAN
 DB 16X PG 063

MATCHLINE -SR5- STA 34+40.000
 SEE SHEET 11

MATCHLINE -SR5- STA 37+20.000
 SEE SHEET 30

