

**LEGEND**

- NEW CONDUIT
- EXISTING CONDUIT
- - - - NEW DIRECTIONAL DRILLED CONDUIT
- NEW WOOD POLE
- EXISTING WOOD POLE
- NEW OVERHEAD DMS ASSEMBLY
- EXISTING OVERHEAD DMS ASSEMBLY
- ☒ NEW DMS CONTROLLER AND CABINET
- ☒ EXISTING DMS CONTROLLER AND CABINET
- ▬ NEW DMS
- - - - EXISTING DMS
- ⋯ FUTURE DMS
- NEW METAL POLE
- NEW CCTV CAMERA ASSEMBLY

CCTV #2 (I-95 AT US 74)

INSTALL THE FOLLOWING:

QUANTITY	DESCRIPTION
1	15.24m CCTV CAMERA METAL POLE AND FOUNDATION
1	CCTV CAMERA ASSEMBLY
1	POLE MOUNTED EQUIPMENT CABINET
1	VIDEO/PTZ TRANSMITTER

INSTALL THE FOLLOWING:

QUANTITY	DESCRIPTION
1	NEW ELECTRICAL SERVICE
1	CLASS 3, 10.67m WOOD POLE
4	JUNCTION BOXES
60m	DIRECTIONAL DRILL POLYETHYLENE CONDUIT 50mm (ONE CONDUIT)
350m	UNDERGROUND POLYETHYLENE CONDUIT 50mm (ONE CONDUIT)

INSTALL THE FOLLOWING:


QUANTITY	DESCRIPTION
1	NEW ELECTRICAL SERVICE
1	CLASS 3, 10.67m WOOD POLE
1	25mm RISER WITH WEATHERHEAD
4	JUNCTION BOXES
60m	DIRECTIONAL DRILL POLYETHYLENE CONDUIT 50mm (TWO CONDUITS)
300m	UNDERGROUND POLYETHYLENE CONDUIT 50mm (TWO CONDUITS)
350m	HIGH SPEED INTERNET SERVICE CONDUCTORS

CCTV #1 (I-95 AT US 74)

INSTALL THE FOLLOWING:

QUANTITY	DESCRIPTION
1	15.24m CCTV CAMERA METAL POLE AND FOUNDATION
1	CCTV CAMERA ASSEMBLY
1	POLE MOUNTED EQUIPMENT CABINET
1	VIDEO/PTZ RECEIVER
1	VIDEO MULTIPLEXER
1	PROTOCOL CONVERTER
1	VIDEO ENCODER
1	HIGH SPEED INTERNET ACCESS

NOTE: CAMERA LOCATIONS ARE APPROXIMATE. FINAL LOCATIONS ARE TO BE APPROVED BY THE ENGINEER.

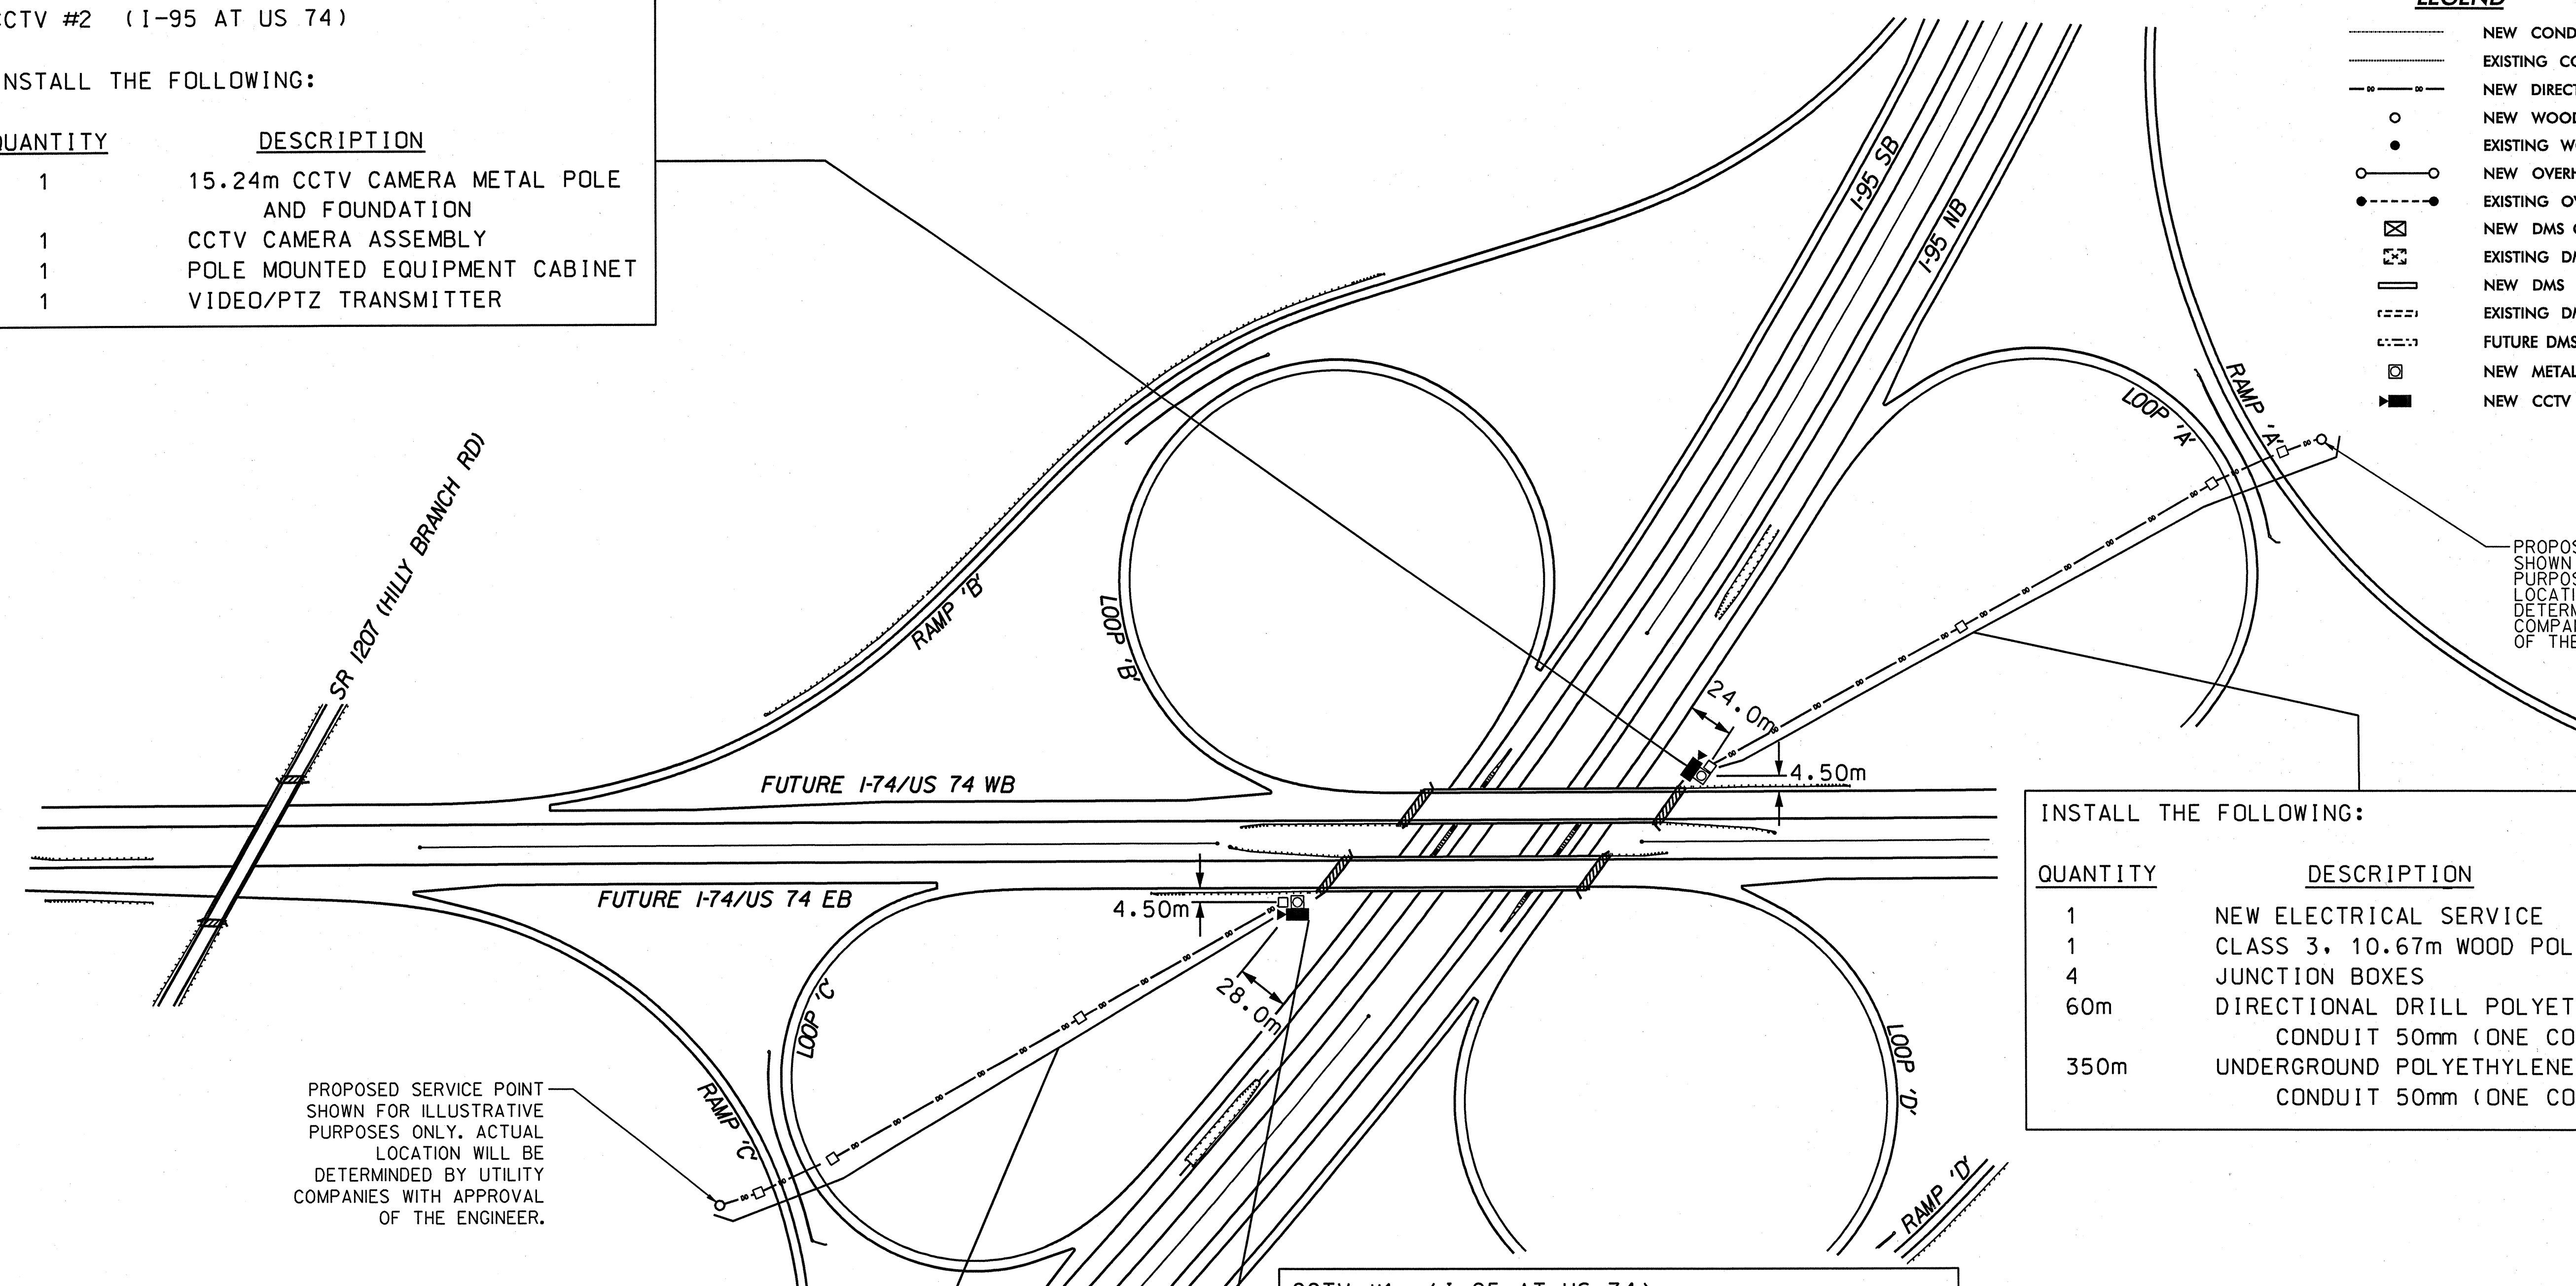

**HNTB** HNTB NORTH CAROLINA, P.C.  
343 E. Six Forks Road, Suite 200  
Raleigh, North Carolina 27609

Prepared for:

**CCTV**

DIVISION 06 ROBESON COUNTY

PLAN DATE: APRIL 2004 REVIEWED BY: H.L. WINSTEAD

PREPARED BY: T.R. TERRELL REVIEWED BY: H.L. WINSTEAD

SCALE: 1:2000

SEAL: NORTH CAROLINA PROFESSIONAL ENGINEER SEAL 07983 HIRSHY L. WINSTEAD JR.

SIGNATURE: H.L. Winstead DATE: 6/21/04

CADD FILE NAME: ITS-08.dgn