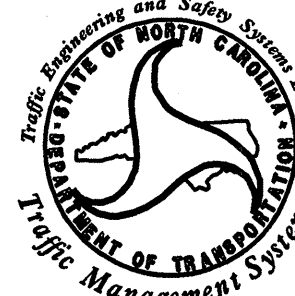


LEGEND


- CABLE
- WIRELESS VIDEO/PTZ

HNTB HNTB NORTH CAROLINA, P.C.
 343 E. Six Forks Road, Suite 200
 Raleigh, North Carolina 27609

Prepared for:

 Traffic Management Systems

SCALE
 NONE

DMS BLOCK DIAGRAM	
DIVISION 06 ROBESON COUNTY	
PLAN DATE: APRIL 2204	REVIEWED BY: -
PREPARED BY: T.R. TERRELL	REVIEWED BY: H.L. WINSTEAD
REVISIONS	INIT. DATE

SEAL

 HARVEY L. WINSTEAD, JR.
 ENGINEER
 SIGNATURE: *H. L. Winstead* DATE: 6/21/04
 CADD FILE NAME: ITS-02.dgn