


SIGNS FURNISHED BY STATE
ALL SIGNS SHALL BE FIELD LOCATED BY THE ENGINEER

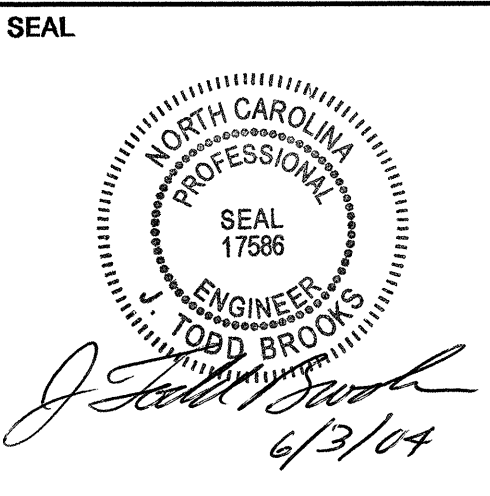

EXISTING SIGNS
STA 19+70 TO STA 26+60
-Y3- US 74 ALTERNATE

SCALE	1:1000	N. C. DEPARTMENT OF TRANSPORTATION	REVISIONS
DATE	JUNE 2004	DIVISION OF HIGHWAYS	
SIGNING TECHNICIAN	JAWEMH	TRAFFIC ENGINEERING BRANCH	
SIGNING DESIGN ENG	LM MOON		
SIGNING PROJECT ENG	JT BROOKS		

03-JUN-2004 18:16
 G:\TECH\cur\280219-50_R013\M05130\5130.dgn
 ml3853