


SIGNS FURNISHED BY STATE
ALL SIGNS SHALL BE FIELD LOCATED BY THE ENGINEER

SYMBOLS
* TRAFFIC SIGNAL LOCATION.
NOTE: REMOVE AND DISPOSE OF ALL EXISTING SIGNS UNLESS OTHERWISE NOTED

03-JUN-2004 18:17
G:\TEC\Curr\280219_50_0513\MS130\signs\sign-76.dgn
im33833

PBSJ 1616 EAST MILLBROOK ROAD, SUITE 310
RALEIGH, NORTH CAROLINA 27609
PHONE: (919) 876-6888

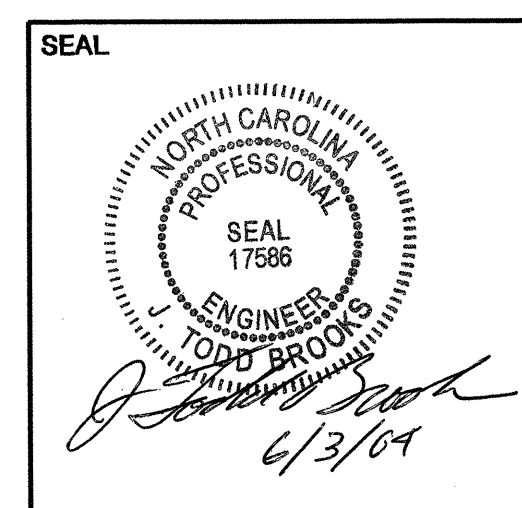

EXISTING AND PROPOSED SIGNS STA 4+40 TO STA 9+00 -L- RAMP B FROM I-95		REVISIONS	
SCALE	1:1000		
DATE	JUNE 2004		
SIGNING TECHNICIAN	JAWEMH		
SIGNING DESIGN ENG	LM MOON		
SIGNING PROJECT ENG	JT BROOKS		

N. C. DEPARTMENT OF
TRANSPORTATION
DIVISION OF HIGHWAYS
TRAFFIC ENGINEERING
BRANCH