

NEW OVERHEAD DYNAMIC MESSAGE SIGN "DMS-4" ON EXISTING ASSEMBLY


END SIGNING R-513BB & C

STATIONING IS APPROXIMATE FROM STA 48+00 TO STA 73+00 ON -Y2-. STATIONING WAS EXTRAPOLATED FROM PROJECT LIMITS FOR LOCATION OF SIGNS.

SIGNS FURNISHED BY STATE
ALL SIGNS SHALL BE FIELD LOCATED BY THE ENGINEER

SYMBOLS
★ TRAFFIC SIGNAL LOCATION.
NOTE: REMOVE AND DISPOSE OF ALL EXISTING SIGNS UNLESS OTHERWISE NOTED

PBS&J 1616 EAST MILLBROOK ROAD, SUITE 310
RALEIGH, NORTH CAROLINA 27609
PHONE: (919) 876-6888

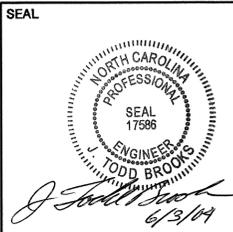

EXISTING AND PROPOSED SIGNS -Y2- I-95		REVISIONS	
SCALE	1:1000		
DATE	JUNE 2004		
SIGNING TECHNICIAN	JAWEMH		
SIGNING DESIGN ENG	LM MOON		
SIGNING PROJECT ENG	JT BROOKS		

03-JUN-2004 18:17
G:\REG\Cur\4280219_50_R513\0513C\61gnms1gnrc_75.dgn
10/13/03