


STATIONING IS APPROXIMATE FROM STA 48+00 TO STA 73+00 ON -Y2-. STATIONING WAS EXTRAPOLATED FROM PROJECT LIMITS FOR LOCATION OF SIGNS.

SIGNS FURNISHED BY STATE
ALL SIGNS SHALL BE FIELD LOCATED BY THE ENGINEER

SYMBOLS
* TRAFFIC SIGNAL LOCATION.
NOTE: REMOVE AND DISPOSE OF ALL EXISTING SIGNS UNLESS OTHERWISE NOTED

PBS&J 1616 EAST MILLBROOK ROAD, SUITE 310
RALEIGH, NORTH CAROLINA 27609
PHONE: (919) 876-6888

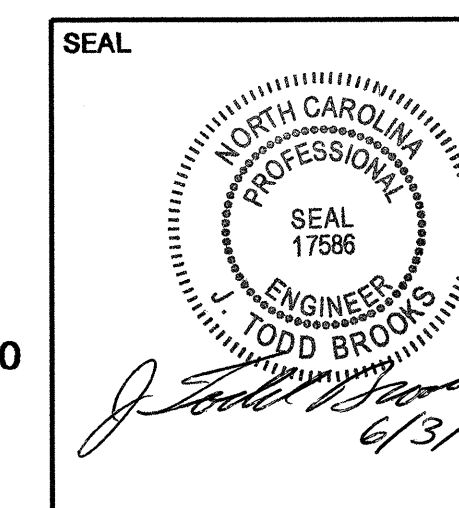

EXISTING AND PROPOSED SIGNS -Y2- I-95			REVISIONS
SCALE	1:1000	N. C. DEPARTMENT OF TRANSPORTATION	
DATE	JUNE 2004		
SIGNING TECHNICIAN	JAWEMH		
SIGNING DESIGN ENG	LM MOON	DIVISION OF HIGHWAYS TRAFFIC ENGINEERING BRANCH	
SIGNING PROJECT ENG	JT BROOKS		