


-Y2- POT 18+22.497 LA
 -Y2- LT LN TRANS
 POT 18+18.627(10.5 LT) LB=
 -Y2- RT LN TRANS
 ST 18+26.426 (10.5 RT) LB=

SYMBOLS

★ TRAFFIC SIGNAL LOCATION.
 NOTE: REMOVE AND DISPOSE OF ALL EXISTING SIGNS UNLESS OTHERWISE NOTED

**SIGNS FURNISHED BY STATE
 ALL SIGNS SHALL BE FIELD LOCATED BY THE ENGINEER**

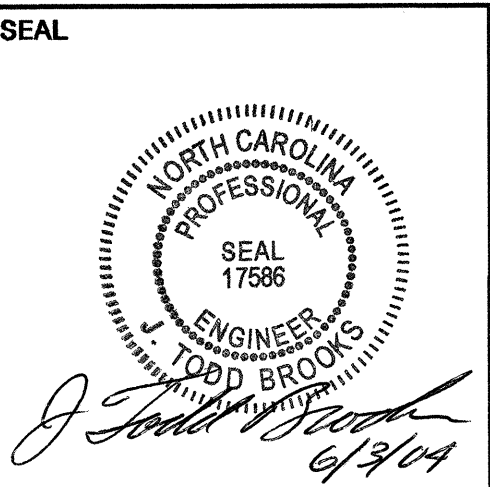

EXISTING SIGNS STA 16+00 TO 21+20 -Y2- I-95			
SCALE	1:1000	N. C. DEPARTMENT OF TRANSPORTATION	
DATE	JUNE 2004	DIVISION OF HIGHWAYS	
SIGNING TECHNICIAN	JAWEMH	TRAFFIC ENGINEERING BRANCH	
SIGNING DESIGN ENG	LM MOON		
SIGNING PROJECT ENG	JT BROOKS		
		REVISIONS	

PBS&J 1616 EAST MILLBROOK ROAD, SUITE 310
 RALEIGH, NORTH CAROLINA 27609
 PHONE: (919) 876-6888

03-JUN-2004 18:20
 G:\1616\curr\280219-50-R513-RRS\13C\65\signs\gnc_67.dgn
 10/30/04