


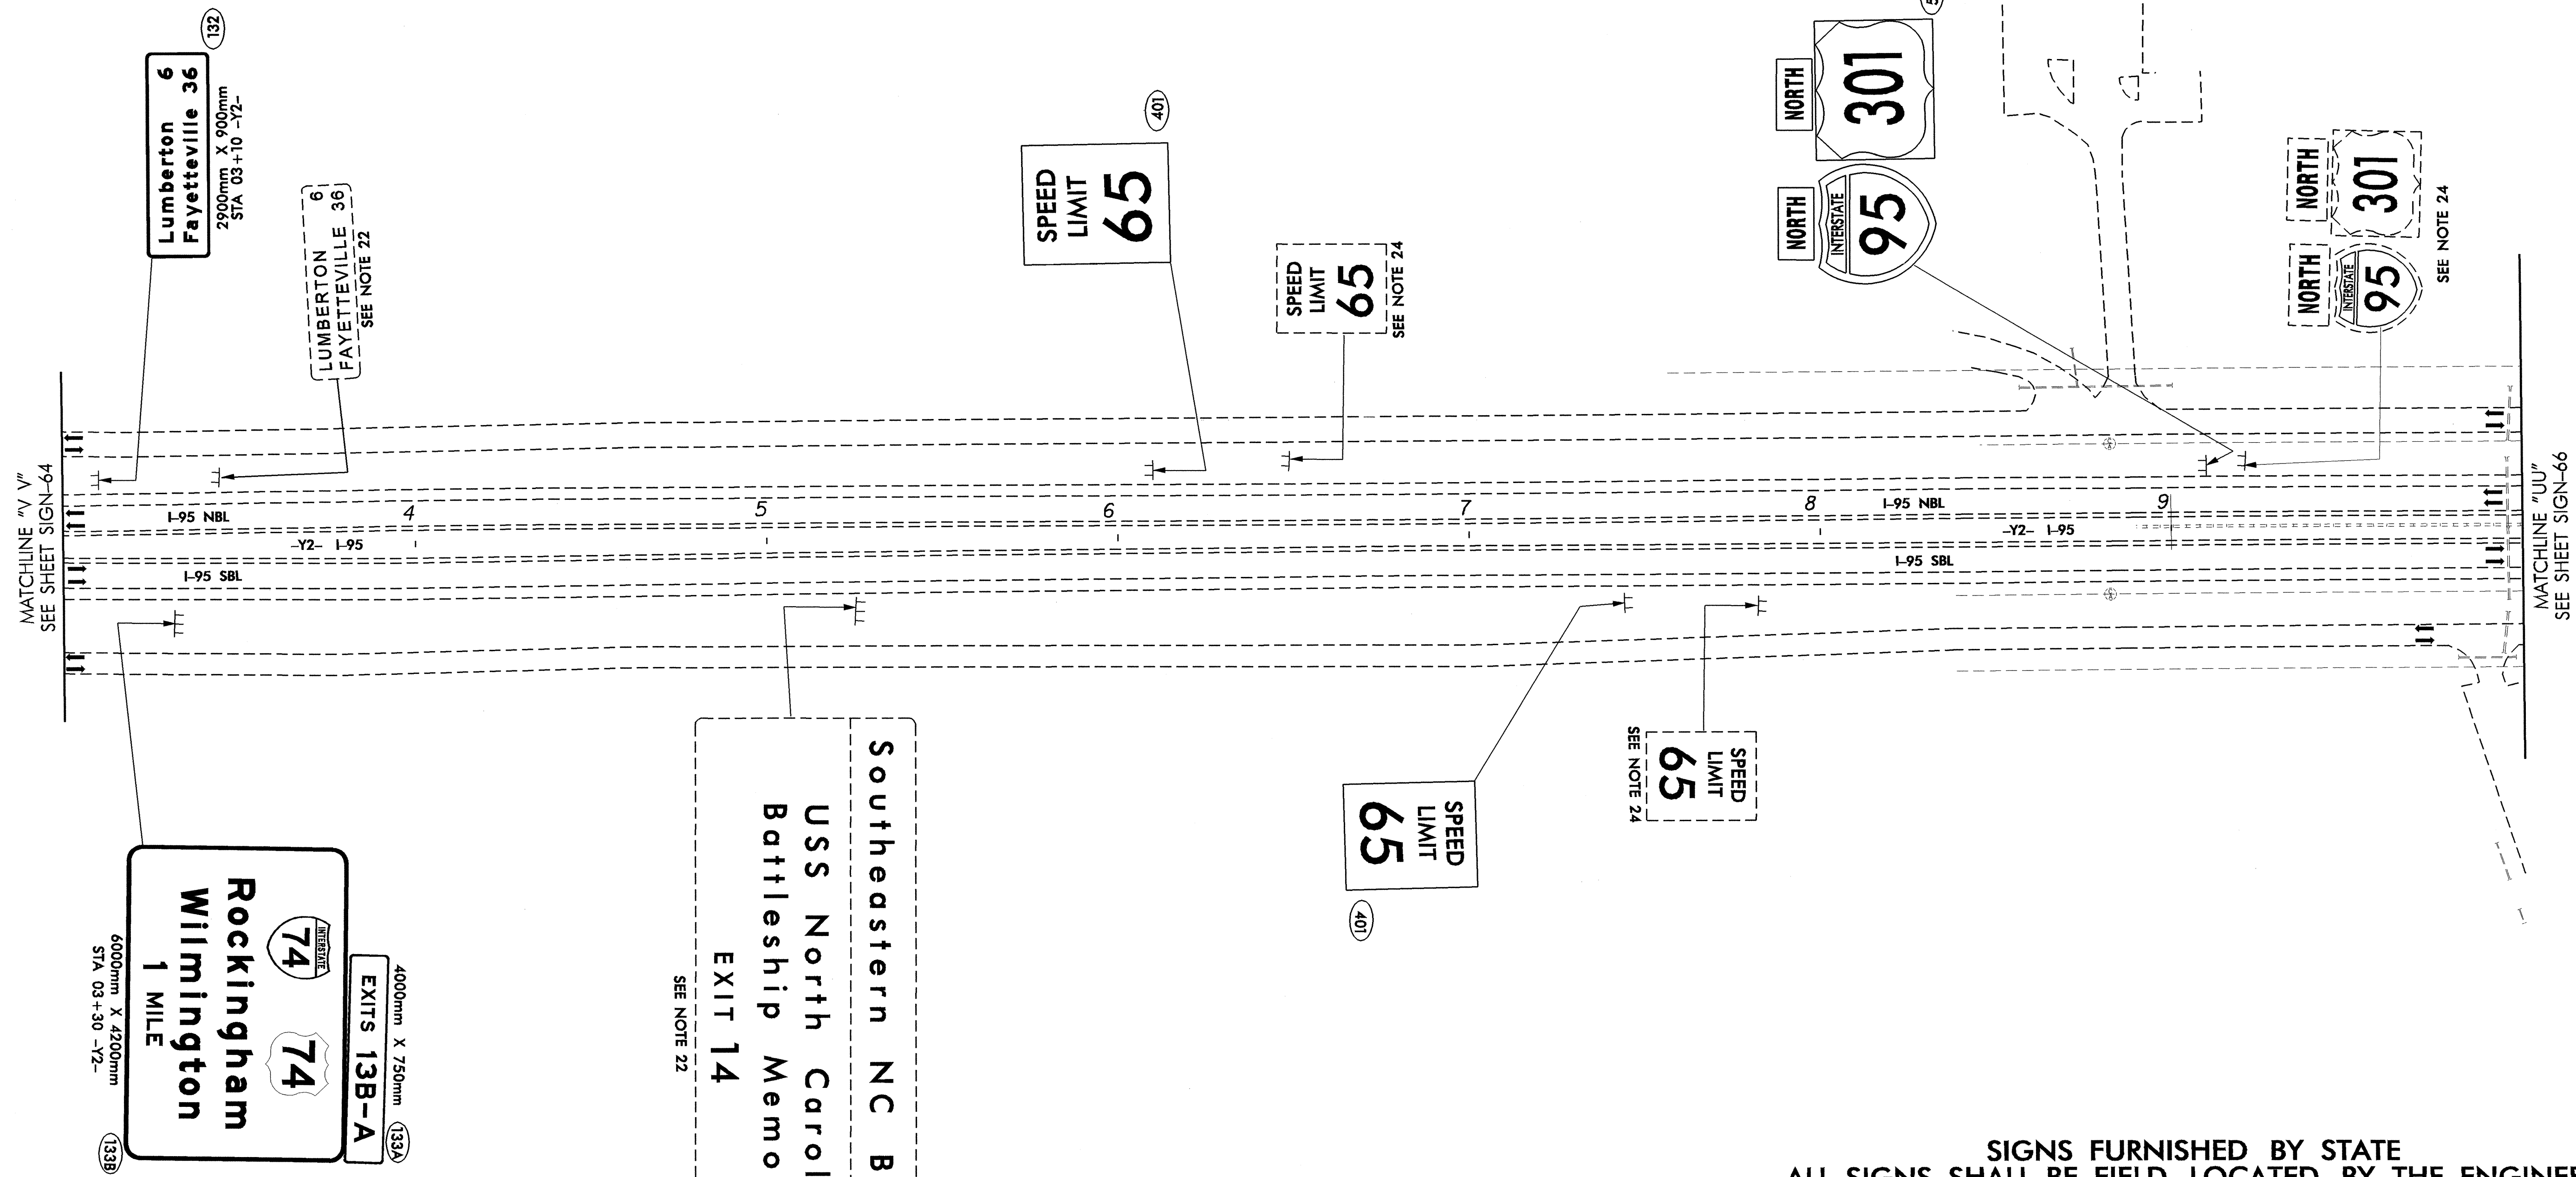


STATIONING IS APPROXIMATE FROM STA 0+00 TO STA 10+00 ON -Y2-. STATIONING WAS EXTRAPOLATED FROM PROJECT LIMITS FOR LOCATION OF SIGNS.



SYMBOLS
 * TRAFFIC SIGNAL LOCATION.
 NOTE: REMOVE AND DISPOSE OF ALL EXISTING SIGNS UNLESS OTHERWISE NOTED

SIGNS FURNISHED BY STATE
 ALL SIGNS SHALL BE FIELD LOCATED BY THE ENGINEER

EXISTING AND PROPOSED SIGNS -Y2- I-95		REVISIONS	
SCALE	1:1000	N. C. DEPARTMENT OF TRANSPORTATION DIVISION OF HIGHWAYS TRAFFIC ENGINEERING BRANCH	
DATE	JUNE 2004		
SIGNING TECHNICIAN	JAWEMH		
SIGNING DESIGN ENG	LM MOON		
SIGNING PROJECT ENG	JT BROOKS		

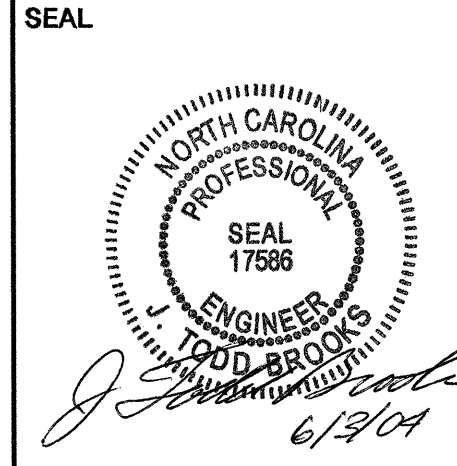

PBS&J 1616 EAST MILLBROOK ROAD, SUITE 310
 RALEIGH, NORTH CAROLINA 27609
 PHONE: (919) 876-6888

03-JUN-2004 1:44:01
 G:\PROJECTS\280219_510_RB13\485130\451\signs\signs-65.dgn
 1/1/2004