


SIGNS FURNISHED BY STATE  
ALL SIGNS SHALL BE FIELD LOCATED BY THE ENGINEER

**SYMBOLS**  
\* TRAFFIC SIGNAL LOCATION.  
NOTE: REMOVE AND DISPOSE OF ALL EXISTING SIGNS UNLESS OTHERWISE NOTED

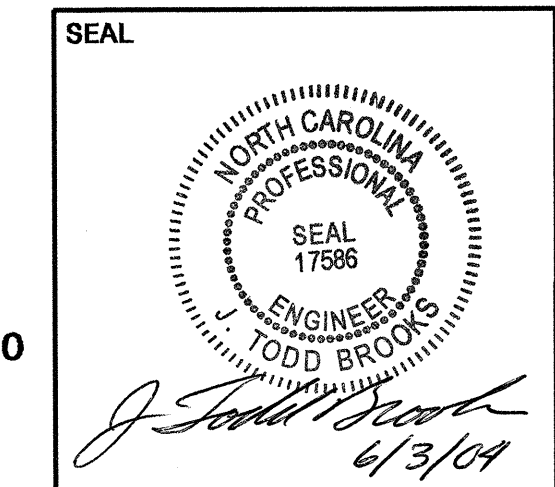

EXISTING AND PROPOSED SIGNS STA 16+00 TO STA 18+20 -YIA-		REVISIONS
SCALE	1:1000	
DATE	JUNE 2004	
SIGNING TECHNICIAN	JAWEMH	
SIGNING DESIGN ENG	LM MOON	
SIGNING PROJECT ENG	JT BROOKS	
N. C. DEPARTMENT OF TRANSPORTATION DIVISION OF HIGHWAYS TRAFFIC ENGINEERING BRANCH		

**PBS&J** 1616 EAST MILLBROOK ROAD, SUITE 310  
RALEIGH, NORTH CAROLINA 27609  
PHONE: (919) 876-6888

03-JUN-2004 18:45  
C:\Users\jrbrooks\Documents\Signs\Signs-60.dgn  
11/13/04