

SEE NOTE A

SEE NOTE A


SEE NOTE B

-Y5- 9+24.000
BEG. CONST.
BEG. 1.2m PS
BOTH SIDES

MATCHLINE "GG"
SEE SHEET SIGN-30

SYMBOLS
* TRAFFIC SIGNAL LOCATION. NOTE: REMOVE AND DISPOSE OF ALL EXISTING SIGNS UNLESS OTHERWISE NOTED

SIGNS FURNISHED BY STATE
ALL SIGNS SHALL BE FIELD LOCATED BY THE ENGINEER

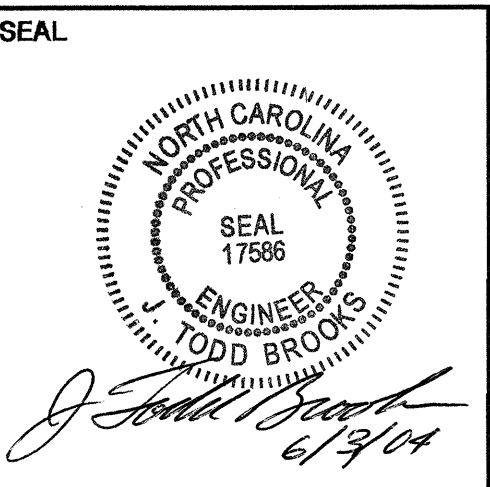

EXISTING AND PROPOSED SIGNS STA 9+00 TO STA 11+80 SR 1155 DEW ROAD		REVISIONS	
SCALE	1:1000	N. C. DEPARTMENT OF TRANSPORTATION DIVISION OF HIGHWAYS TRAFFIC ENGINEERING BRANCH	
DATE	JUNE 2004		
SIGNING TECHNICIAN	JAWEMH		
SIGNING DESIGN ENG	LM MOON		
SIGNING PROJECT ENG	JT BROOKS		

PBS&J 1616 EAST MILLBROOK ROAD, SUITE 310
RALEIGH, NORTH CAROLINA 27609
PHONE: (919) 876-6888

03-JUN-2004 18:22
C:\CURR\200219_50_0513\MS13BB45 (r)ms13bb45_57.dgn
04/13/04