


SYMBOLS
★ TRAFFIC SIGNAL LOCATION. NOTE: REMOVE AND DISPOSE OF ALL EXISTING SIGNS UNLESS OTHERWISE NOTED

SIGNS FURNISHED BY STATE  
ALL SIGNS SHALL BE FIELD LOCATED BY THE ENGINEER

**PBS&J** 1616 EAST MILLBROOK ROAD, SUITE 310  
RALEIGH, NORTH CAROLINA 27609  
PHONE: (919) 876-6888

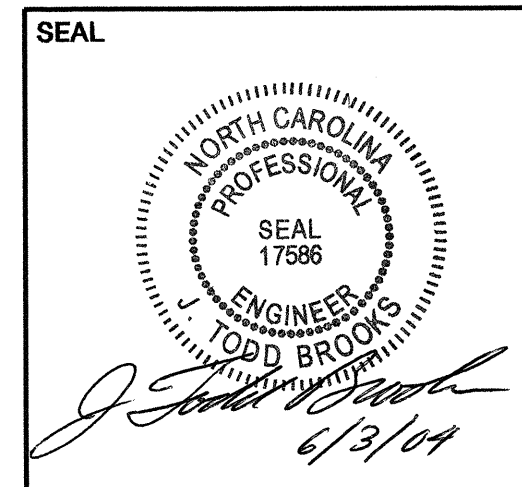

EXISTING AND PROPOSED SIGNS I-74 / US 74		REVISIONS
SCALE	1:1000	
DATE	JUNE 2004	
SIGNING TECHNICIAN	JAWEMH	
SIGNING DESIGN ENG	LM MOON	
SIGNING PROJECT ENG	JT BROOKS	
N. C. DEPARTMENT OF TRANSPORTATION DIVISION OF HIGHWAYS TRAFFIC ENGINEERING BRANCH		