


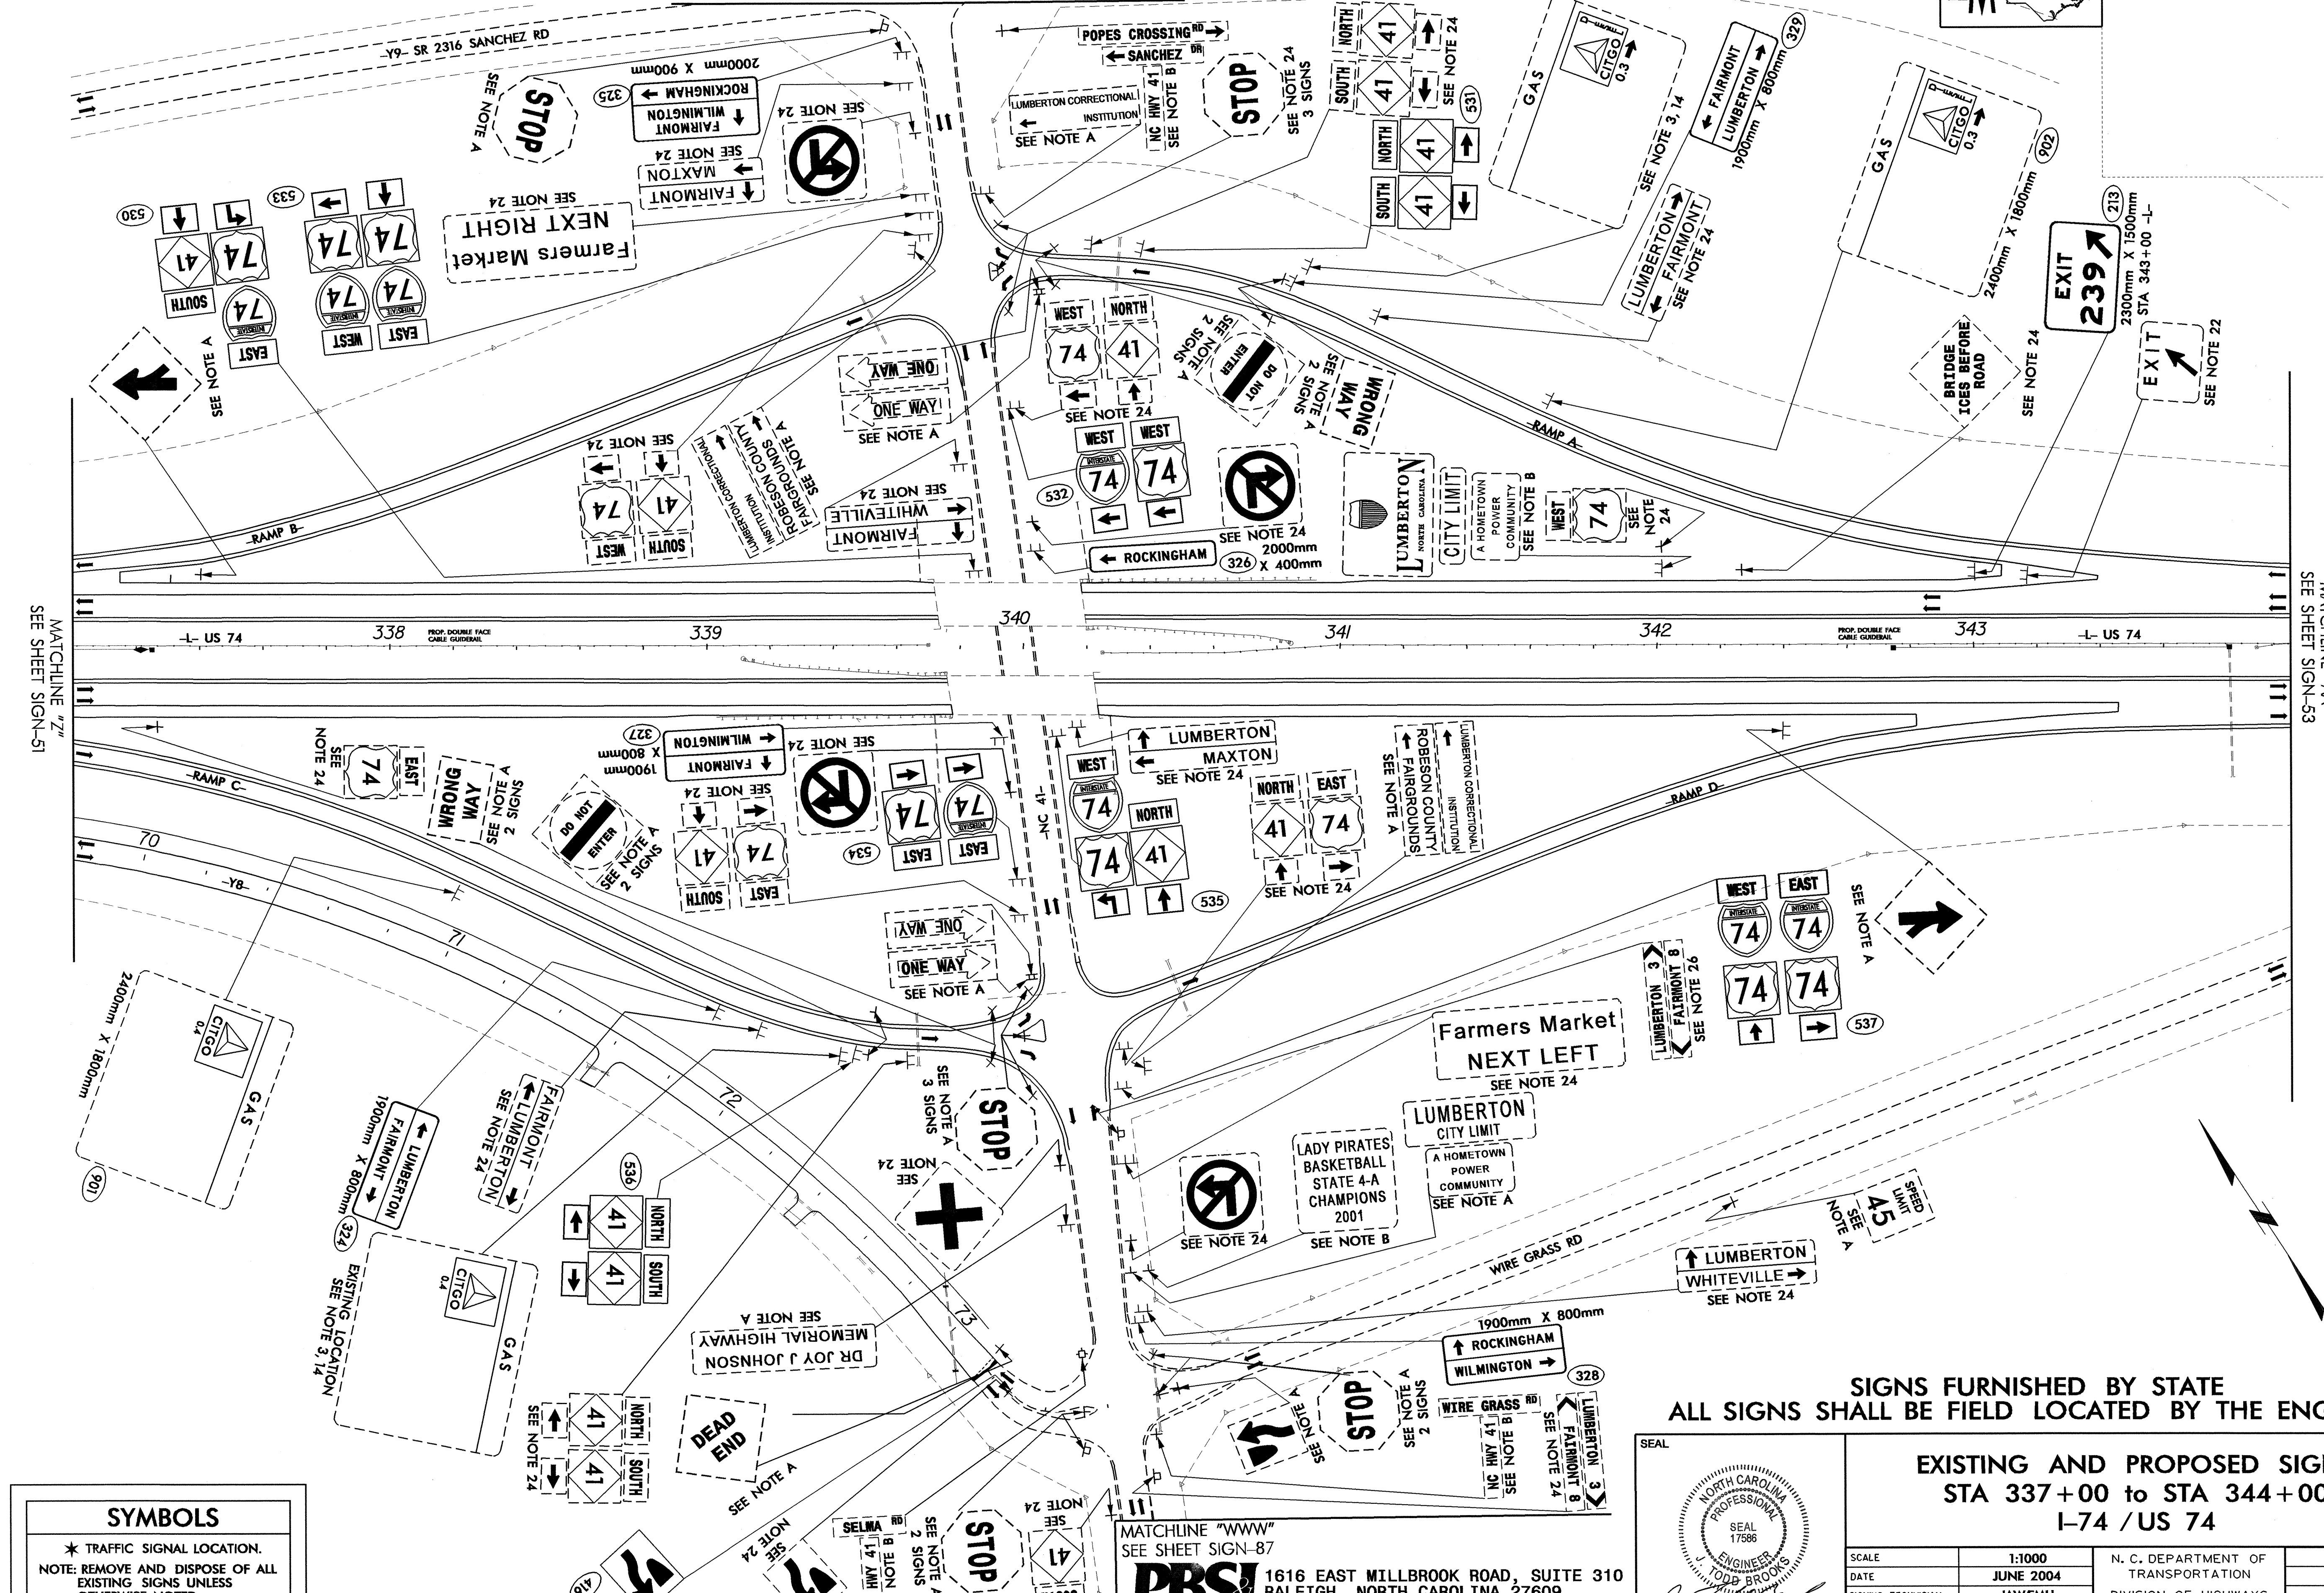

MATCHLINE "WW"
SEE SHEET SIGN-86

MATCHLINE "ZZ"
SEE SHEET SIGN-51

MATCHLINE "AA"
SEE SHEET SIGN-53




SYMBOLS

- ★ TRAFFIC SIGNAL LOCATION.
- NOTE: REMOVE AND DISPOSE OF ALL EXISTING SIGNS UNLESS OTHERWISE NOTED

**SIGNS FURNISHED BY STATE
ALL SIGNS SHALL BE FIELD LOCATED BY THE ENGINEER**

MATCHLINE "WWW"
SEE SHEET SIGN-87

PBS&J 1616 EAST MILLBROOK ROAD, SUITE 310
RALEIGH, NORTH CAROLINA 27609
PHONE: (919) 876-6888

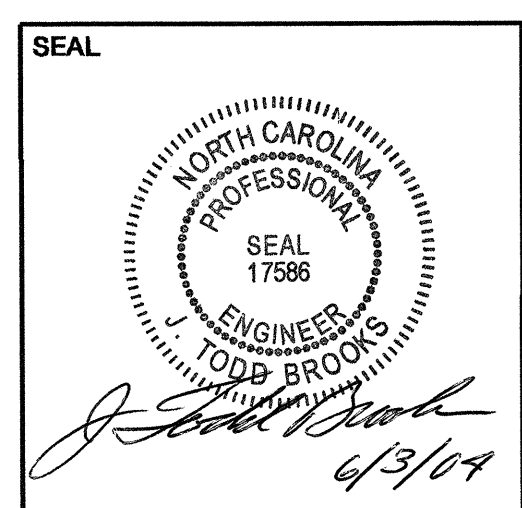

EXISTING AND PROPOSED SIGNS STA 337+00 to STA 344+00 I-74 / US 74		REVISIONS	
SCALE	1:1000		
DATE	JUNE 2004	N. C. DEPARTMENT OF TRANSPORTATION	
SIGNING TECHNICIAN	JAWEMH	DIVISION OF HIGHWAYS	
SIGNING DESIGN ENG	LM MOON	TRAFFIC ENGINEERING BRANCH	
SIGNING PROJECT ENG	JT BROOKS		

03-JUN-2004 17:26
C:\PROJECTS\280219_50_0513\4513\4513.dwg (gms) (gnc) (nc) (52) (dgn)
10/13/04