


**SYMBOLS**

\* TRAFFIC SIGNAL LOCATION.

NOTE: REMOVE AND DISPOSE OF ALL EXISTING SIGNS UNLESS OTHERWISE NOTED

**SIGNS FURNISHED BY STATE**  
**ALL SIGNS SHALL BE FIELD LOCATED BY THE ENGINEER**

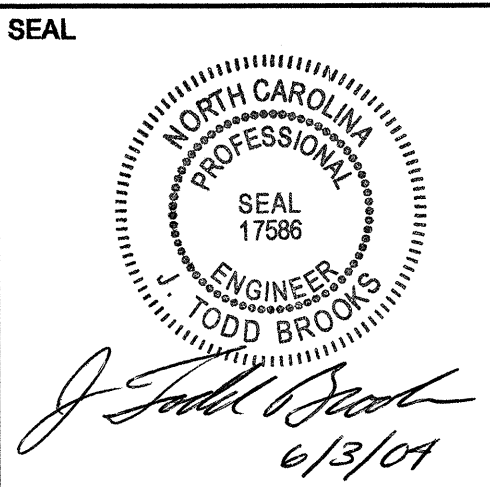

EXISTING AND PROPOSED SIGNS STA 319+40 to STA 325+00 I-74 / US 74			
SCALE	1:1000	N. C. DEPARTMENT OF TRANSPORTATION DIVISION OF HIGHWAYS TRAFFIC ENGINEERING BRANCH	REVISIONS
DATE	JUNE 2004		
SIGNING TECHNICIAN	JAW/EMH		
SIGNING DESIGN ENG	LM MOON		
SIGNING PROJECT ENG	JT BROOKS		

**PBS&J** 1616 EAST MILLBROOK ROAD, SUITE 310  
 RALEIGH, NORTH CAROLINA 27609  
 PHONE: (919) 876-6888

03-JUN-2004 17:27  
 G:\METRO\Curran\280219\_50\_RS13\mst13c\sign\gmc\_49.dgn  
 m13833