




543

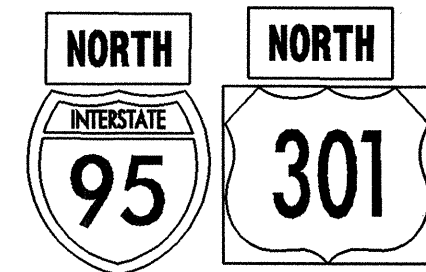

2 - 750 X 375
1 - 900 X 900
1 - 1125 X 900

TWO "U" POSTS PER SIGN


550 557



2 - 600 X 300
2 - 600 X 300
2 - 600 X 600
2 - 525 X 375

TWO "U" POSTS PER SIGN

560

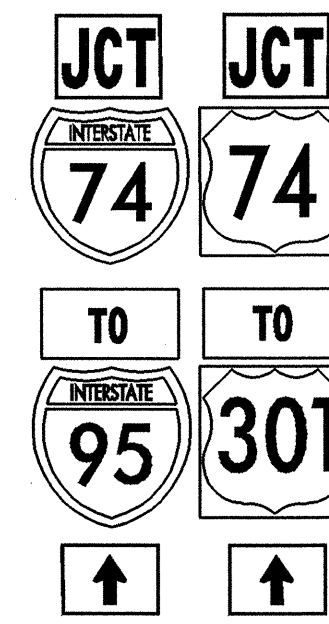

2 - 525 X 375
2 - 900 X 900
2 - 750 X 375
1 - 900 X 900
1 - 1125 X 900
2 - 525 X 375

TWO "U" POSTS PER SIGN

MILEMARKERS



2 - 300 X 900
D10-2

ONE "U" POST PER SIGN



1 - 300 X 800

ONE "U" POST PER SIGN

544

547

555




1 - 525 X 375
1 - 600 X 300
1 - 600 X 600

ONE "U" POST PER SIGN

551

556

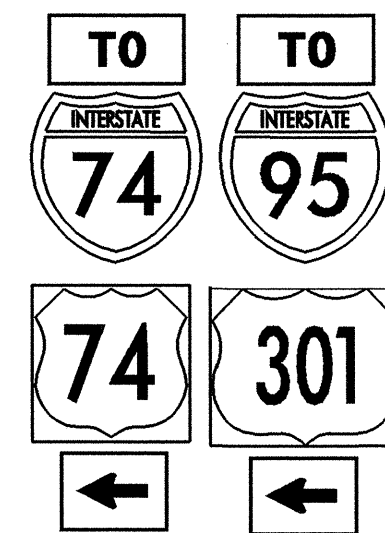

2 - 600 X 300
2 - 600 X 600
1 - 600 X 600
1 - 750 X 600
2 - 525 X 375


TWO "U" POSTS PER SIGN

561



2 - 750 X 600
2 - 750 X 375
2 - 900 X 900
2 - 900 X 900
2 - 525 X 375

TWO "U" POSTS PER SIGN

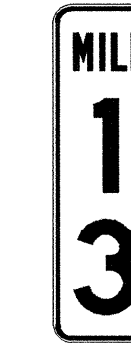

2 - 300 X 900
D10-2

ONE "U" POST PER SIGN



1 - 300 X 800

ONE "U" POST PER SIGN

545 559




1 - 750 X 375
1 - 750 X 375
1 - 900 X 900

ONE "U" POST PER SIGN

552


558

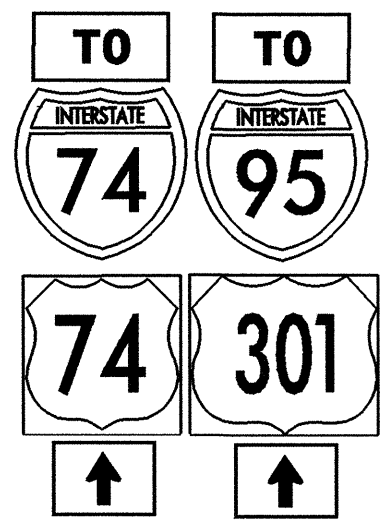

2 - 750 X 375
2 - 900 X 900
1 - 900 X 900
1 - 1125 X 900
2 - 525 X 375

TWO "U" POSTS PER SIGN

563

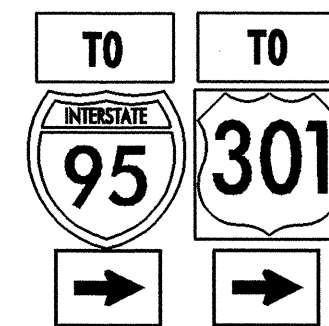

2 - 750 X 375
1 - 900 X 900
1 - 1125 X 900
2 - 525 X 375

TWO "U" POSTS PER SIGN



2 - 300 X 900
D10-2

ONE "U" POST PER SIGN



1 - 300 X 800

ONE "U" POST PER SIGN

546 549 562



1 - 750 X 375
1 - 750 X 375
1 - 900 X 900

ONE "U" POST PER SIGN


553



2 - 600 X 300
2 - 600 X 300
2 - 600 X 600
2 - 525 X 375

TWO "U" POSTS PER SIGN

566

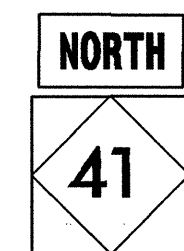

1 - 600 X 300
1 - 600 X 600

ONE "U" POST PER SIGN



1 - 300 X 900
D10-2


ONE "U" POST PER SIGN



1 - 300 X 800

ONE "U" POST PER SIGN


548

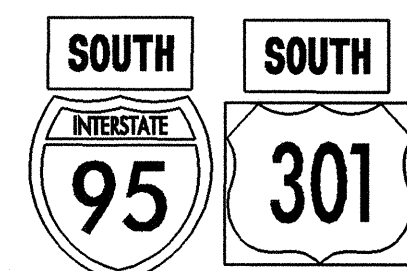

2 - 750 X 375
1 - 900 X 900
1 - 1125 X 900

TWO "U" POSTS PER SIGN

554

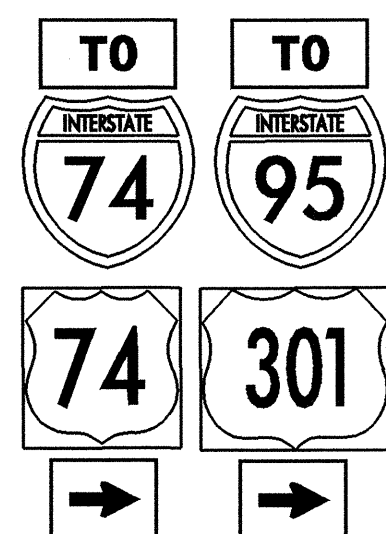

2 - 600 X 300
2 - 600 X 600
1 - 600 X 600
1 - 750 X 600
2 - 525 X 375

TWO "U" POSTS PER SIGN

567



1 - 600 X 300
1 - 600 X 600

ONE "U" POST PER SIGN



1616 EAST MILLBROOK ROAD, SUITE 310
RALEIGH, NORTH CAROLINA 27609
PHONE: (919) 876-6888

NOTE: THIS DRAWING IS DIMENSIONED
IN MILLIMETERS UNLESS OTHERWISE
DEPICTED WITHIN THE DRAWING.

SEAL



J. Todd Brooks
6/3/04

TYPE "F" SIGNS & MILEMARKERS